


Note: These plans represent the closest approximation to the submitted design allowing for established building codes, safety standards and design limitations.


Please make all revisions to plans in RED pen or pencil and sign and date each page. Then return to CSI for corrections.

If no revisions are desired, sign and date each page (signifying Final Approval) & Return to CSI

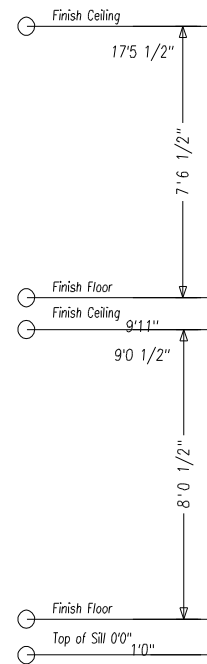


Front Elevation
Scale: 3/16" = 1'0"


Left Elevation
Scale: 3/32" = 1'0"

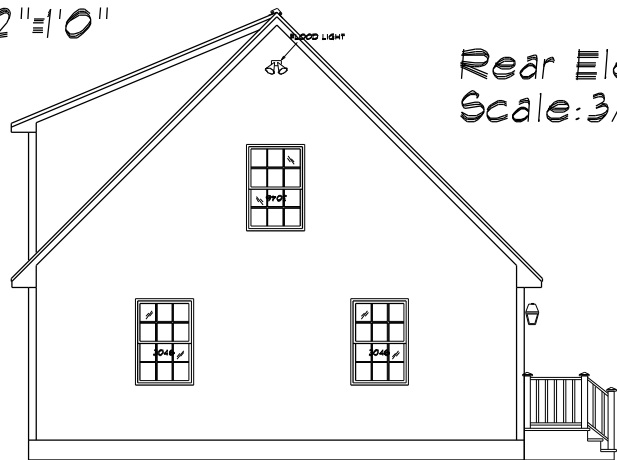

Rear Elevation
Scale: 3/32" = 1'0"

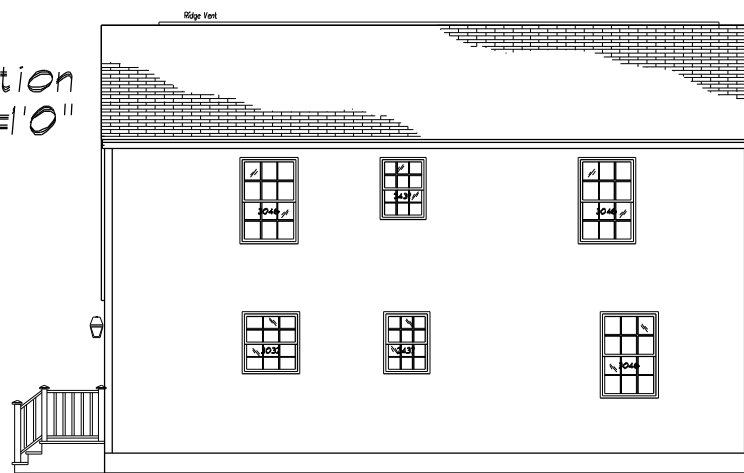

Right Elevation
Scale: 3/32" = 1'0"

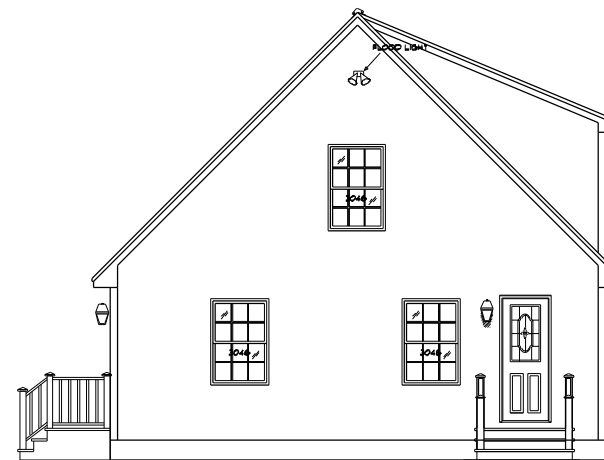

SIDING SCHEDULE

SIDING	EXPO/TYPE	CORNERS	TRIM	REMARKS
VINYL	8" HOR (4" DBL)	VINYL	VINYL/PINE	(STD)
*CEDAR	SHINGLES 5" EXP	PINE BDS	PINE/HRDBD	(OPT)
*CEDAR	CLAPBDS 4 1/2" EXP	PINE BDS	PINE/HRDBD	(OPT)
*FIR	T-III VERTICAL	PINE BDS	PINE/HRDBD	REQUIRES DRIP CAP (OPT)

*WOOD SIDINGS REQUIRE FIELD SEALING OR STAINING

NOTES

- REFER TO INDEX SHEET TO LOCATE SPECIFIC INFO NOT COVERED ON THIS SHEET.
 - ELEVATIONS AS REPRESENTED MAY NOT BE SPECIFIC TO MODEL OR SPECIFICATION GRADE ORDERED.
 - THE FOLLOWING ITEMS TO BE SUPPLIED BY FIELD CONTRACTOR AND ARE SUBJECT TO LOCAL INSPECTION:
 - EXCAVATION, FOUNDATION WORK, SILL PLATE, LALLY COLUMNS AND SILL SEAL.
 - EXTERIOR STAIRS WITH MAX. RISE OF 7 1/2" AND MIN. TREAD OF 11" (NOSE TO NOSE)
 - EXTERIOR RAILINGS WHERE REQUIRED.
 - DOWNSPOUTS AND GUTTERS WHERE REQUIRED.
 - THE FOLLOWING ITEMS ARE SUPPLIED BY CUSTOMIZED STRUCTURES INC. AND INSTALLED BY FIELD CONTRACTOR (SUBJECT TO LOCAL INSPECTION):
 - BALANCE OF SIDING NOT INSTALLED AT FACTORY. (NORMALLY ALL GABLE END SIDING AND LAST ROW OF SIDING FRONT AND BACK.)
 - EXTERIOR LIGHT FIXTURES.
 - ANY PANELIZED PARTS FOR 2ND FLOOR CONST. OR FIELD APPLIED ROOF SYSTEM. (IE: CAPE, GAMBRELS ETC)
 - KNEEWALL SIDING, WINDOWS, SHUTTERS, ON SPLIT ENTRY MODELS ARE AVAILABLE AT EXTRA COST.
- NOTE: REFER TO CUSTOMIZED STRUCTURES FIELD INSTALLATION MANUAL FOR SPECIFIC DETAILS OF FIELD FINISH AND RESPONSIBILITY.

NOTE:
Garages, Decks, Railings, Exterior Stairs are all optional for all homes.
Window Shutters - Optional on all Homes
Overhead Doors - Not Available from CSI
Window Grills - Optional
Kneewall Window & Siding Packages are optional (Split Level, Tri Level)
All kneewall framing & sheathing by GC
Gable End Overhangs - Optional on all Style Homes

**Preliminary Plan
Not for Construction use**

SHEET TITLE: Elevations
2716" x 36 Custom Cape - A. Raffaele
#033619 Plan#3

DRAWN BY: J6L
DATE: 09-11-2003

SHEET #: 1

SCALE: 3/16" = 1'0"

DWG #:

DLR APPRV:

DATE:

CUSTOMIZED STRUCTURES INC.

P. O. BOX 884
CLAREMONT, NH 03743 TEL. 603-543-1236

DATE	REVISIONS	BY	APPV
10-28-03	chng rec'd 10-23-2003		
12-4-03	chng rec'd 12-4-2003		

MEMBER


NATIONAL ASSOCIATION OF HOME BUILDERS

COUNCILS

OF THE UNITED STATES

BUILDING SYSTEMS

CARE - A CROSS THE COUNTRY - HOME BUILDERS

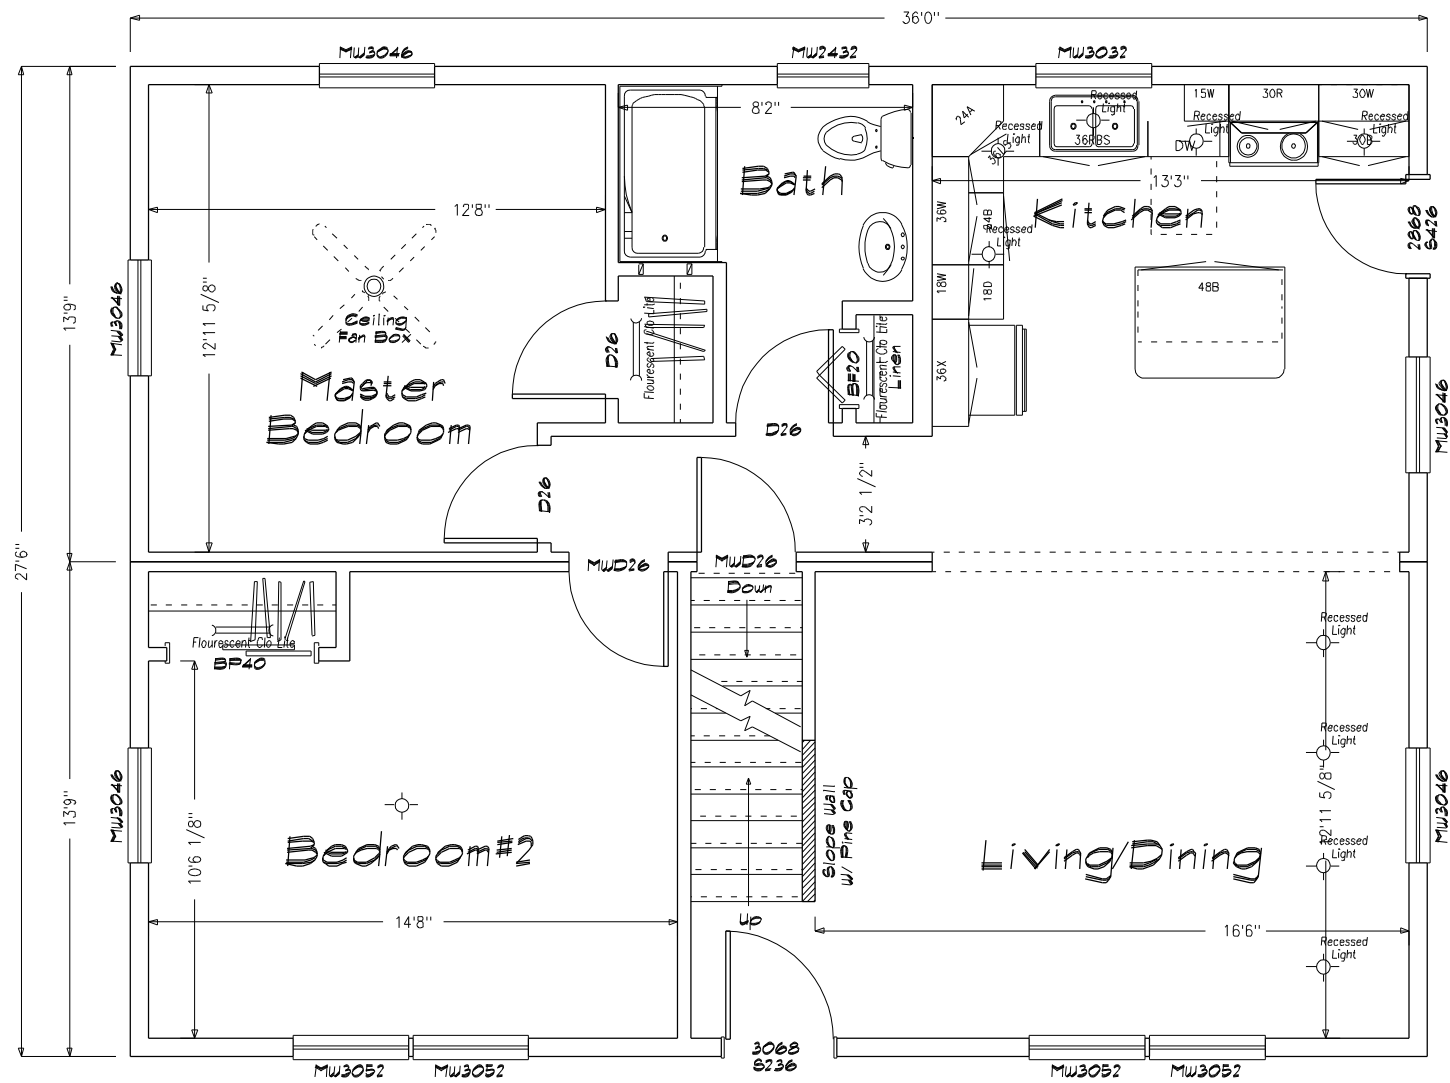

Note: These plans represent the closest approximation to the submitted design allowing for established building codes, safety standards and design limitations.

Please make all revisions to plans in RED pen or pencil and sign and date each page. Then return to CSI for corrections.

If no revisions are desired, sign and date each page (signifying Final Approval) & Return to CSI

Preliminary Plan
Not for Construction use


CERTIFICATION

-  : STATE/THIRD PARTY & DATA PLATE
-  : STATE LABEL
-  : THIRD PARTY LABEL
-  : DATA PLATE

"EGRESS WINDOW SILL HEIGHT LESS THAN OR EQUAL TO 44" ABOVE FINISH FLOOR."

DATE	REVISIONS	BY	APPY
10-28-03	chgs rec'd 10-03-2003		
12-4-03	chgs rec'd 12-4-2003		

REV 106

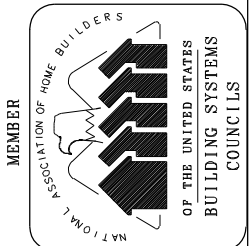

SHEET TITLE:
 First Floor Plan
 27'6" x 36' Custom Cape - A. Raffaele
 #033619 Plan#3

DRAWN BY: JSL
DATE: 09-11-2003


DLR APPRY:
DATE:

SCALE: 3/16"=1'-0"
DWG #:

SHEET #: 2

CUSTOMIZED STRUCTURES INC.

P. O. BOX 884
 CLAREMONT, NH 03743 TEL. 603-543-1236

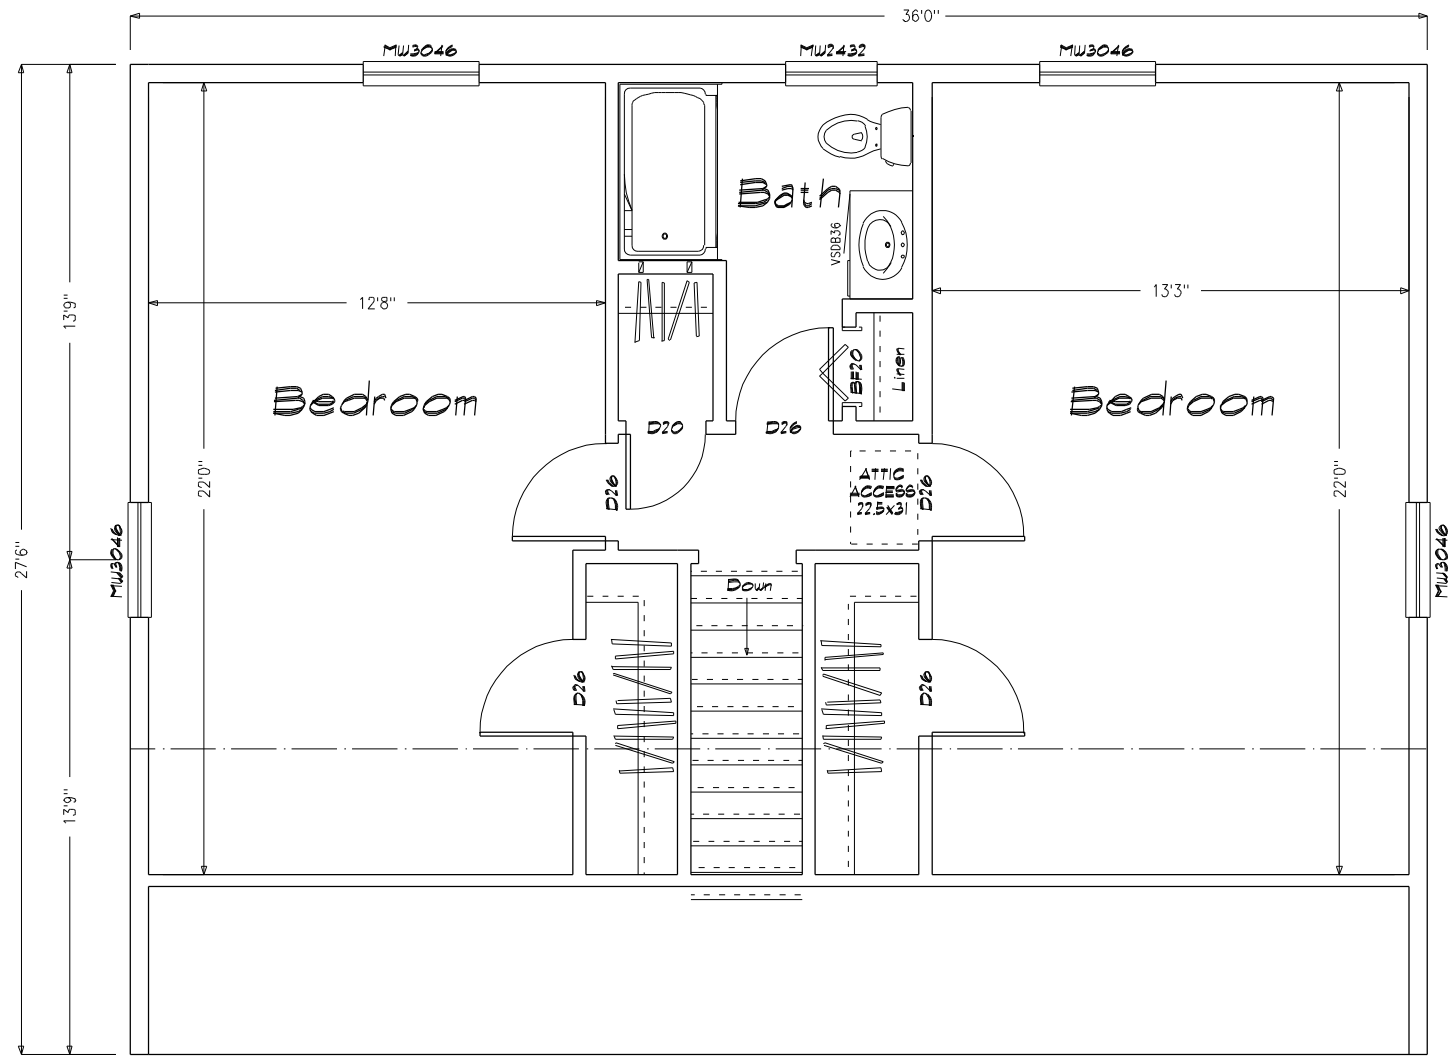

Note: These plans represent the closest approximation to the submitted design allowing for established building codes, safety standards and design limitations.

Please make all revisions to plans in RED pen or pencil and sign and date each page. Then return to CSI for corrections.

If no revisions are desired, sign and date each page (signifying Final Approval) & Return to CSI

Preliminary Plan
Not for Construction use

SHEET TITLE: Suggested Second Floor Plan 276" x 36 Custom Cape - A. Raffaele #033619 Plan#3		SHEET#: 20
DRAWN BY: J6L	SCALE: 3/16"=1'-0"	DWG #:
DATE: 09-11-2003		
DLR APPRV:		
DATE:		

CUSTOMIZED STRUCTURES INC.
P. O. BOX 884
CLAREMONT, NH 03743 TEL. 603-543-1236

DATE	REVISIONS	BY	APPV
10-28-03	chgs rec'd 10-03-2003		
12-4-03	chgs rec'd 12-4-2003		

NATIONAL ASSOCIATION OF HOME BUILDERS
OF THE UNITED STATES
BUILDING SYSTEMS
COUNCILS

HOME BUILDERS CARE
ACROSS THE COUNTRY