
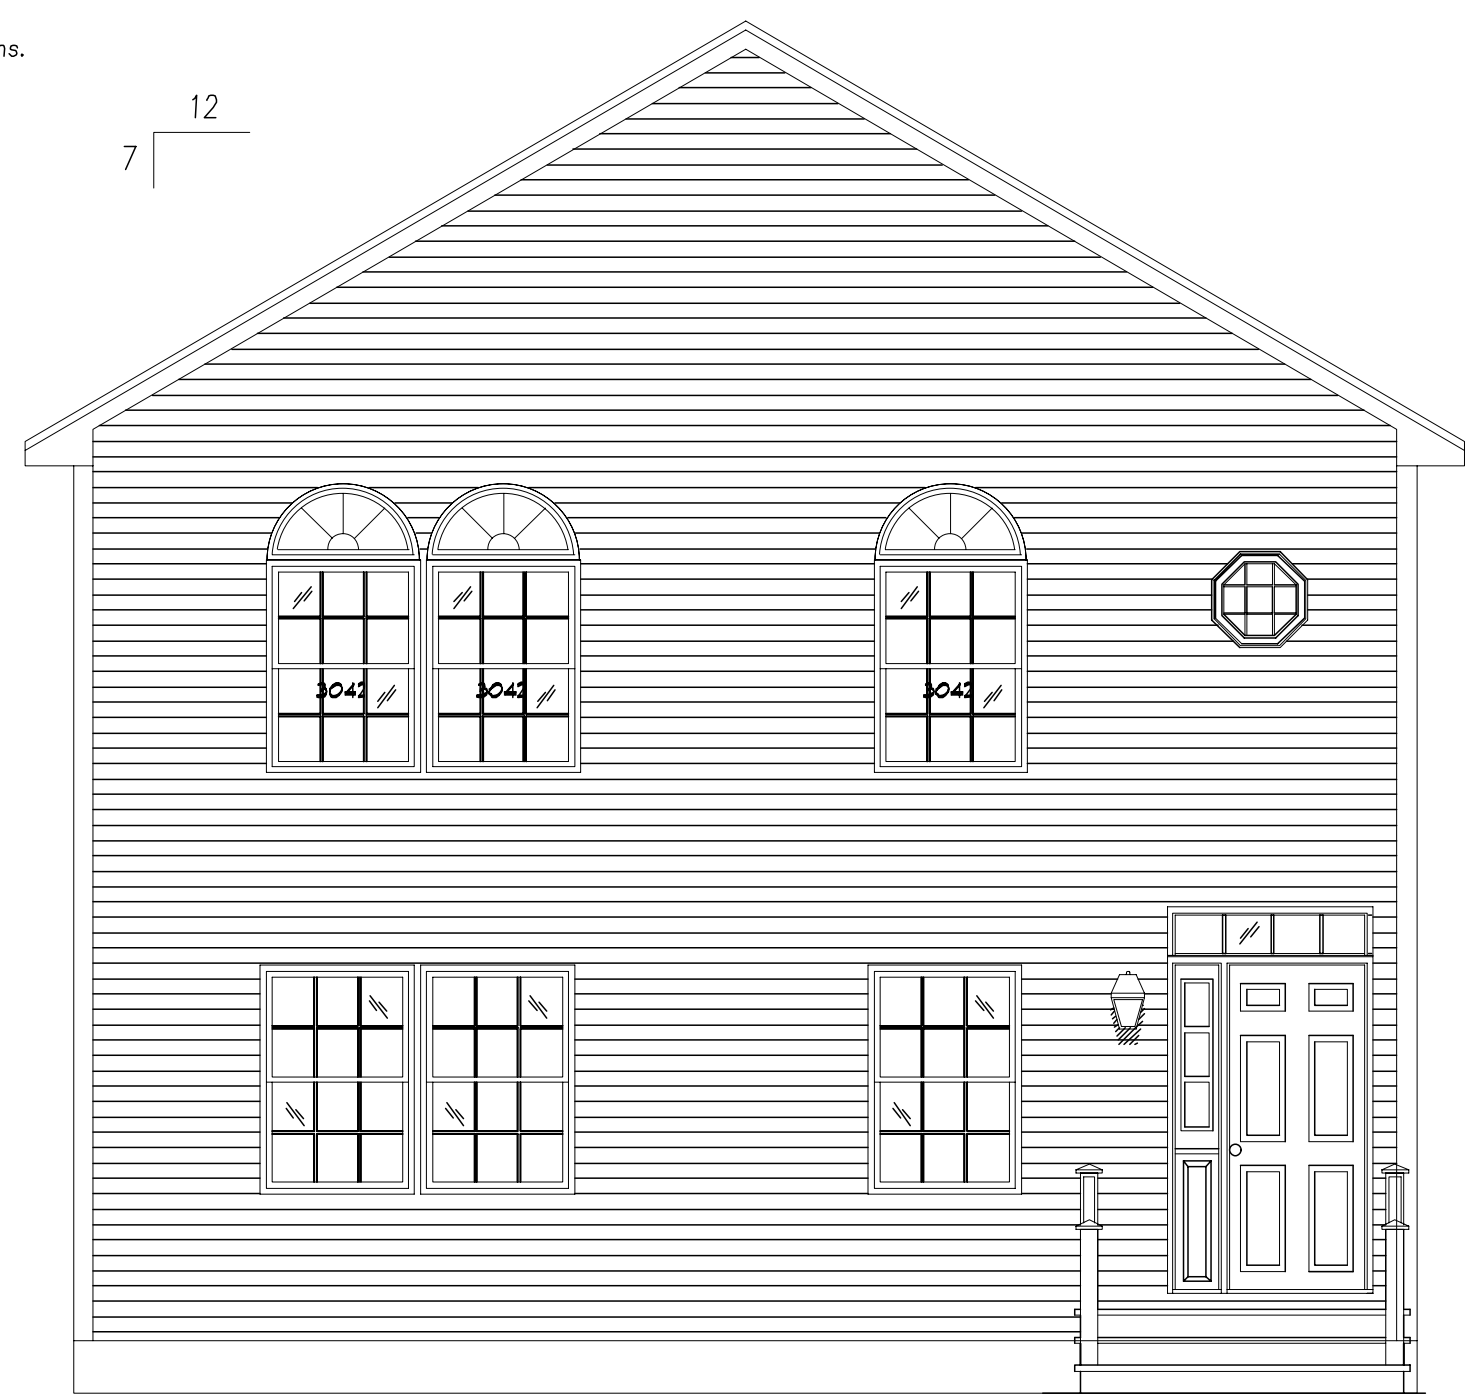


Note: These plans represent the closest approximation to the submitted design allowing for established building codes, safety standards and design limitations.


Please make ^{Ridge} revisions to plans in RED pen or pencil and sign and date each page. Then RETURN to CSI for corrections.

If no revisions are desired, sign and date each page (signifying Final Approval) & Return to CSI

NOTE: Architectural details shown may not be included as standard in order as priced
Garages, Decks, Railings, Exterior Stairs are all optional for all homes.
Window Shutters - Optional on all Homes
Overhead Doors - Not Available from CSI
Window Grills - Option
Kneewall Window & Siding Packages are optional (Split Level, Tri Level)
All kneewall framing & sheathing by GC

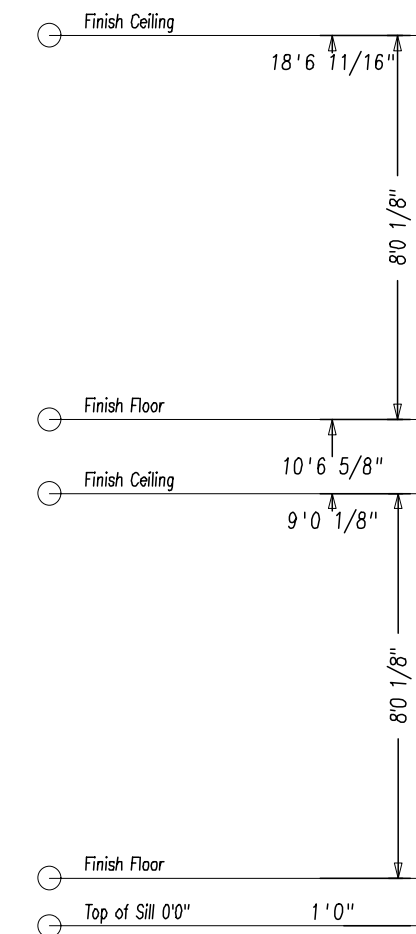


Front Elevation
Scale: 1/4" = 1'0"

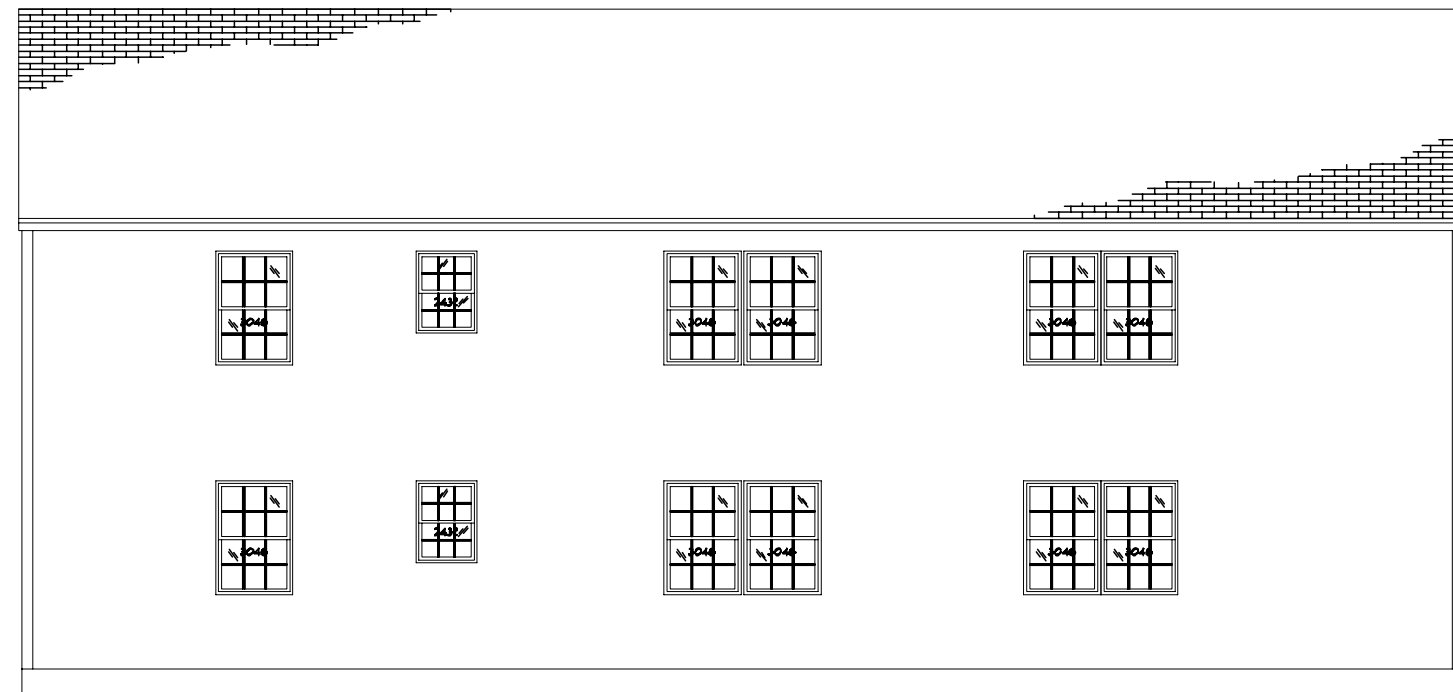

Left Elevation
Scale: 1/8" = 1'0"



Rear Elevation
Scale: 1/8" = 1'0"

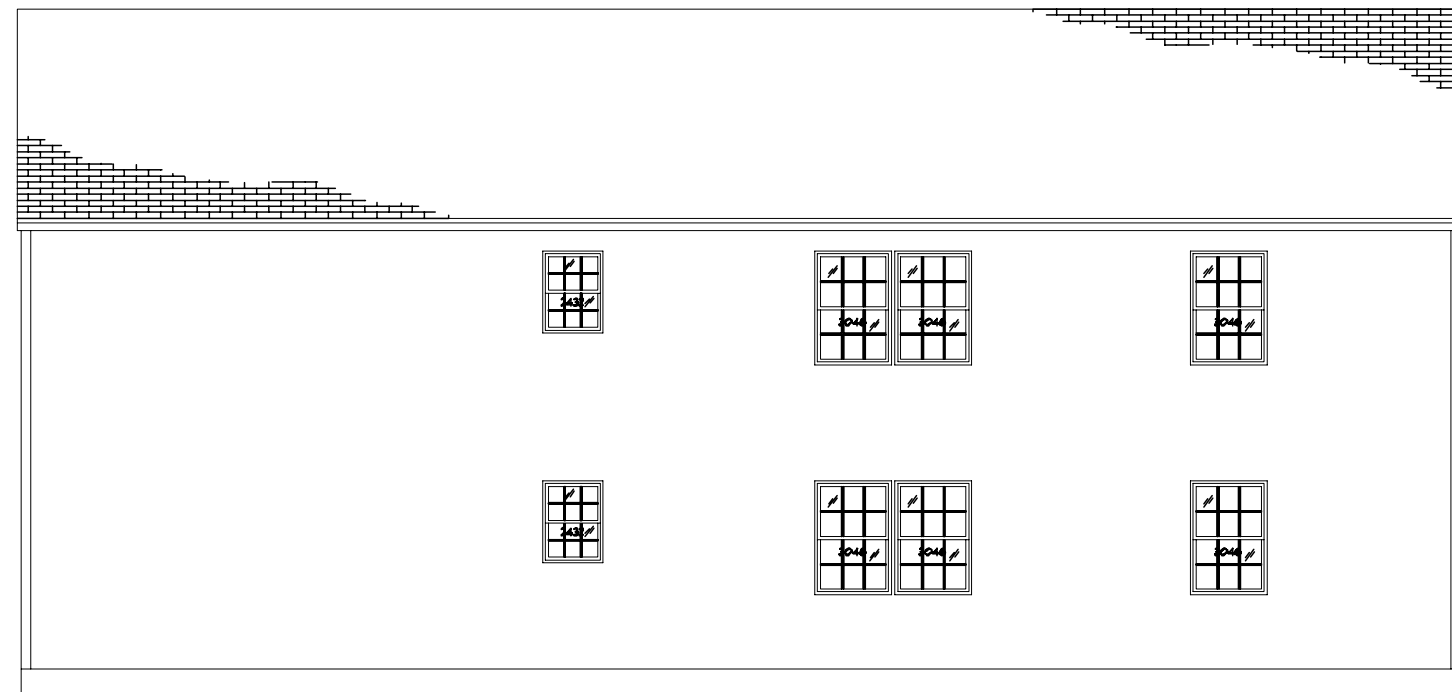

Right Elevation
Scale: 1/8" = 1'0"

Preliminary Plan
Not for Construction use

SIDING SCHEDULE

| SIDING | EXPO/TYPE | CORNERS | TRIM | REMARKS |
|--------|--------------------|----------|------------|-------------------------|
| VINYL | 8" HOR (4" DBL) | VINYL | VINYL/PINE | (STD) |
| *CEDAR | SHINGLES 5" EXP | PINE BDS | PINE/HRDBD | (OPT.) |
| *CEDAR | CLAPBDS 4 1/2" EXP | PINE BDS | PINE/HRDBD | (OPT.) |
| *FIR | T-111 VERTICAL | PINE BDS | PINE/HRDBD | REQUIRES DRIP CAP (OPT) |

*WOOD SIDINGS REQUIRE FIELD SEALING OR STAINING

NOTES

- REFER TO INDEX SHEET TO LOCATE SPECIFIC INFO NOT COVERED ON THIS SHEET.
 - ELEVATIONS AS REPRESENTED MAY NOT BE SPECIFIC TO MODEL OR SPECIFICATION GRADE ORDERED.
 - THE FOLLOWING ITEMS TO BE SUPPLIED BY FIELD CONTRACTOR AND ARE SUBJECT TO LOCAL INSPECTION:
 - EXCAVATION, FOUNDATION WORK, SILL PLATE, LALLY COLUMNS AND SILL SEAL.
 - EXTERIOR STAIRS WITH MAX. RISE OF 7 1/2" AND MIN. TREAD OF 11" (NOSE TO NOSE)
 - EXTERIOR RAILINGS WHERE REQUIRED.
 - DOWNSPOUTS AND GUTTERS WHERE REQUIRED.
 - THE FOLLOWING ITEMS ARE SUPPLIED BY CUSTOMIZED STRUCTURES INC. AND INSTALLED BY FIELD CONTRACTOR (SUBJECT TO LOCAL INSPECTION)
 - BALANCE OF SIDING NOT INSTALLED AT FACTORY. (NORMALLY ALL GABLE END SIDING AND LAST ROW OF SIDING FRONT AND BACK.)
 - EXTERIOR LIGHT FIXTURES.
 - ANY PANELIZED PARTS FOR 2ND FLOOR CONST. OR FIELD APPLIED ROOF SYSTEM. (IE: CAPES, GAMBRELS, ETC)
 - KNEEWALL SIDING, WINDOW SHUTTERS, ON SPLIT ENTRY MODELS ARE AVAILABLE AT EXTRA COST.
 - RIDGE VENTILATION AND SHINGLES LEFT OUT AT ROOF HINGE LOCATIONS ARE SUPPLIED AND INSTALLED BY CUSTOMIZED STRUCTURES CREWS.
 - STANDARD EAVE SOFFIT IS 3/8" AC PLYWOOD WITH ALUMINUM VENT STRIP TO PROVIDE ATTIC VENTILLATION ALONG WITH RIDGE VENT.
 - 15# FELT INSTALLED AT CORNERS OF HOUSE AND AROUND ALL OPENINGS FOR ALL SIDING APPLICATIONS. AIR INFILTRATION BARRIER INSTALLED UNDER CEDAR SHINGLES AND CLAPBOARDS.
 - MODULE WIDTHS ARE AVAILABLE IN 12', 13' AND 14'.
 - 12' WIDE- 2x8 FLOOR JOISTS, 16" O.C.
 - 13' & 14' WIDE- 2x10 FLOOR JOISTS, 16" O.C.
 - MODULES AVAILABLE IN ANY LENGTH UP TO 60'0".
- NOTE: REFER TO CUSTOMIZED STRUCTURES FIELD INSTALLATION MANUAL FOR SPECIFIC DETAILS OF FIELD FINISH AND RESPONSIBILITY.

SHEET TITLE: Elevations
2716x60 Custom Duplex - N. Daniel
#043686(n) (#R030703a) Plan#4


DRAWN BY: JEL
DATE: 03-21-2003

SHEET#: 1
SCALE: 1/4"=1'0"
DWG #:

DLR APPRY: DATE:

CUSTOMIZED STRUCTURES INC.
P.O. BOX 884
CLAREMONT, NH 03743 TEL. 603-543-1236

| DATE | REVISIONS | BY | APPY |
|---------|----------------------|-----|------|
| 11-0-03 | chg rec'd 10-30-2003 | | |
| 8-25-04 | chg rec'd 1-23-2004 | | |
| 9-23-04 | chg rec'd 8-22-2004 | BLR | |

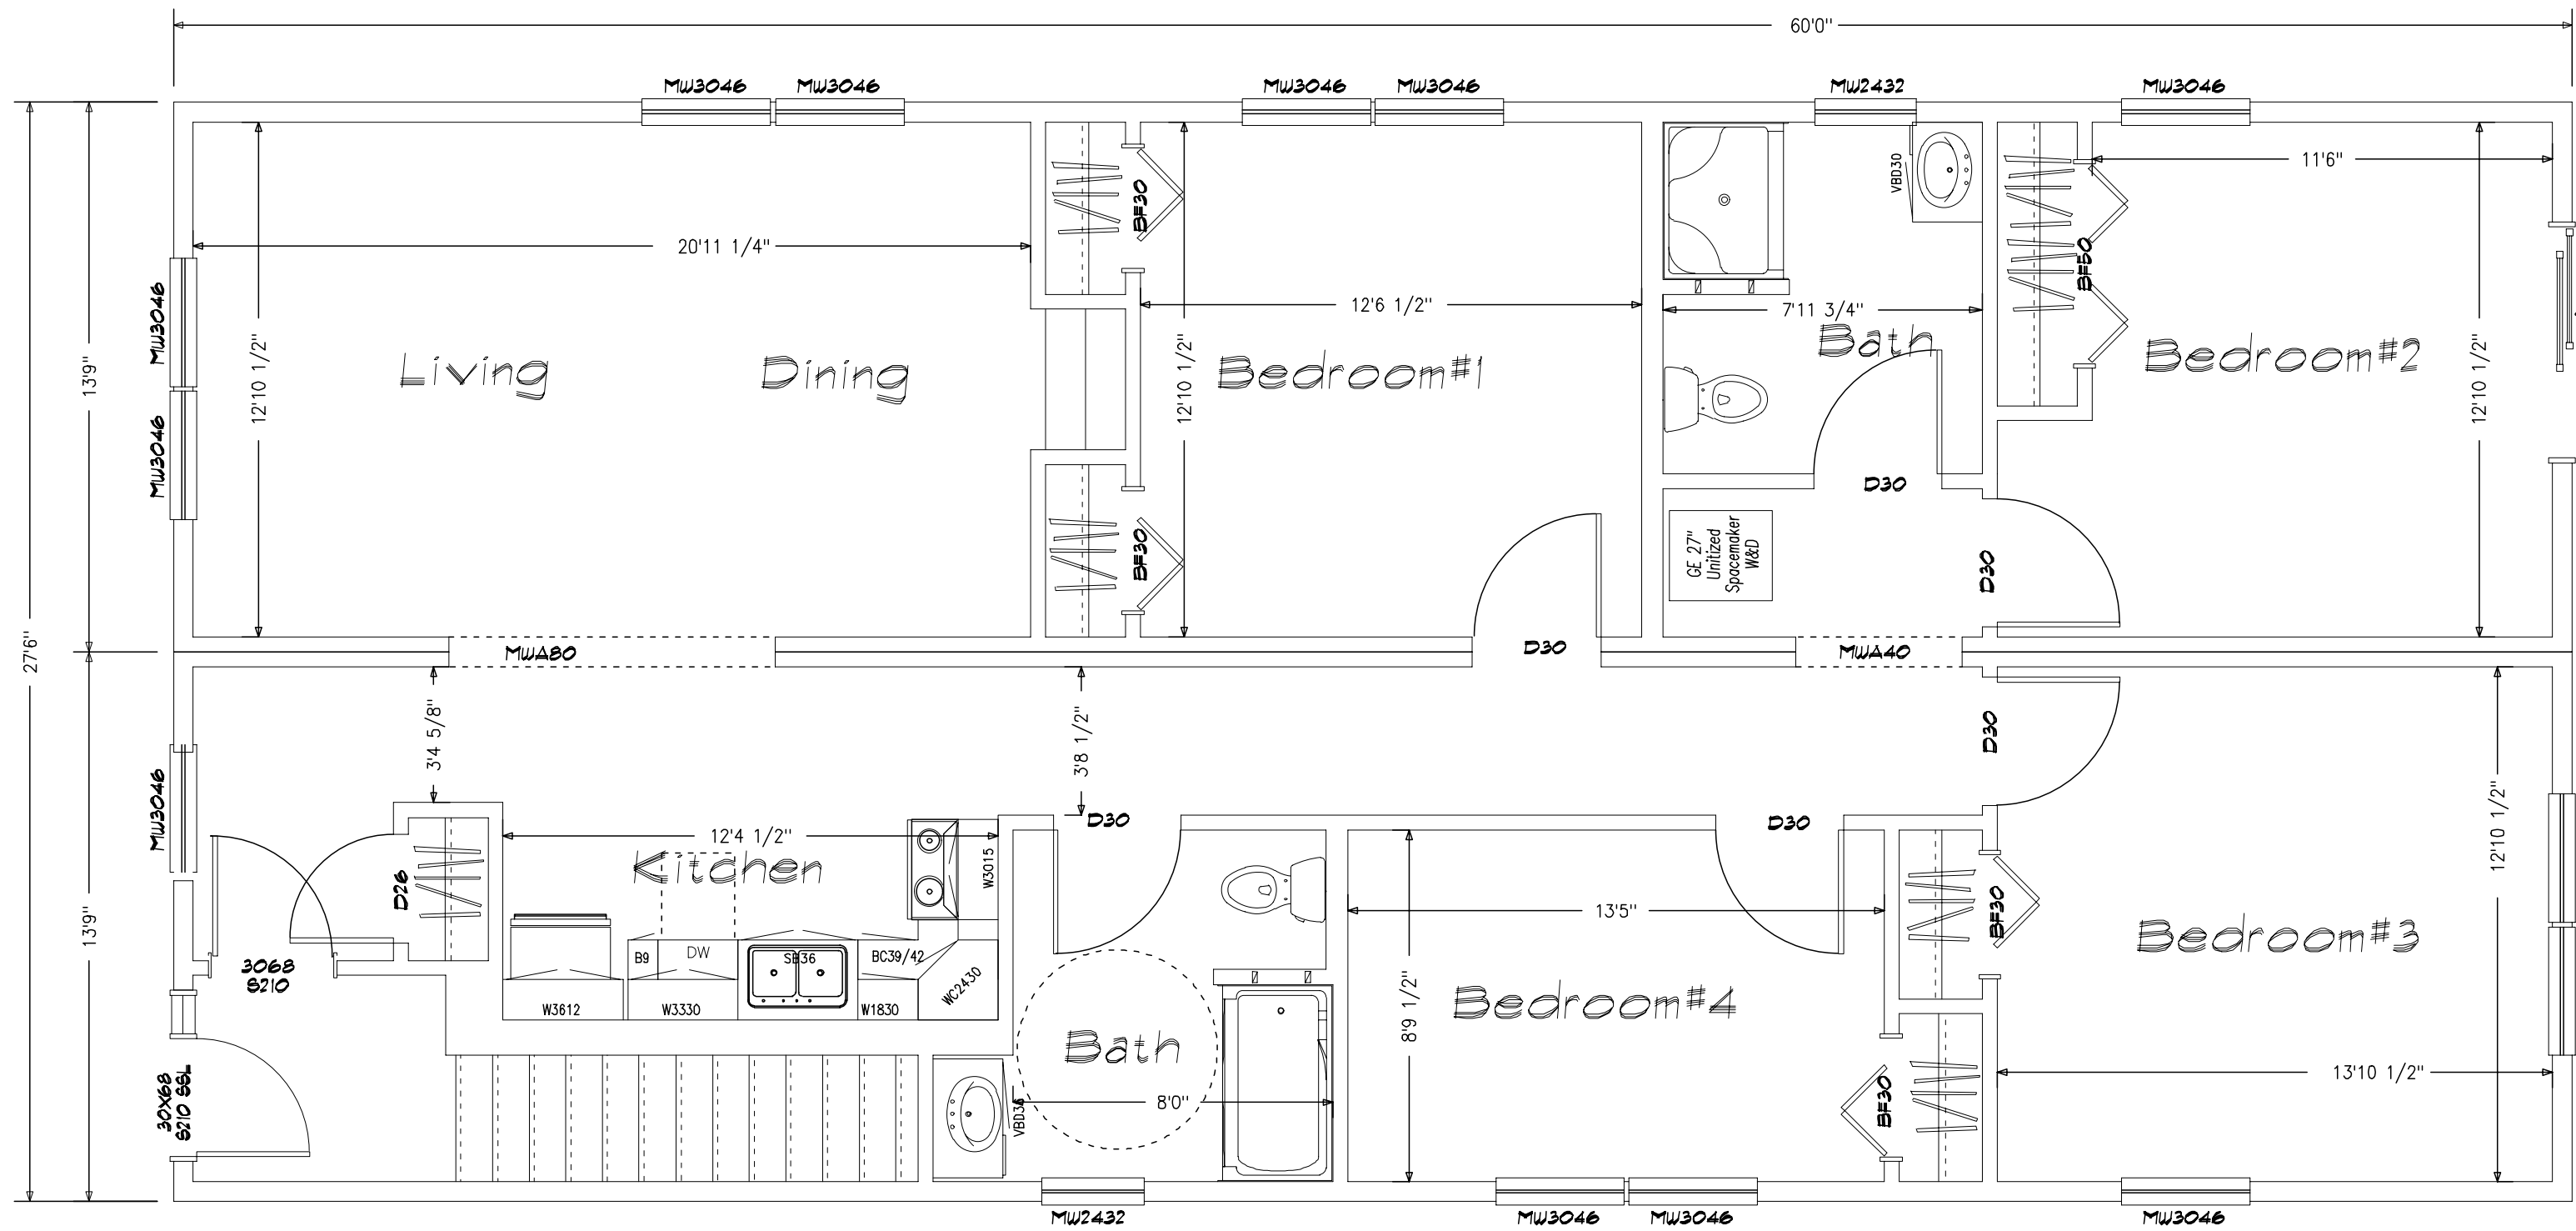

Preliminary Plan
Not for Construction use

Note: These plans represent the closest approximation to the submitted design allowing for established building codes, safety standards and design limitations.

Please make all revisions to plans in RED pen or pencil and sign and date each page. Then return to CSI for corrections.

If no revisions are desired, sign and date each page (signifying Final Approval) & Return to CSI

* Please indicate on plan TV, Phone, Thermostat & Elec Panel Locations (If not already indicated)

CERTIFICATION


△ = STATE/THIRD PARTY & DATA PLATE

ST = STATE LABEL

PFS = THIRD PARTY LABEL

DP = DATA PLATE

"EGRESS WINDOW SILL HEIGHT LESS THAN OR EQUAL TO 44" ABOVE FINISH FLOOR."

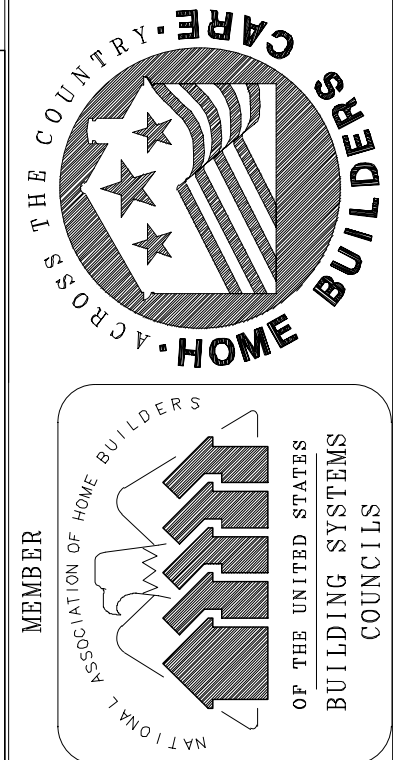

| DATE | REVISIONS | BY | APPY |
|----------|----------------------|-----|------|
| 11-10-03 | chg rec'd 10-30-2003 | | |
| 8-25-04 | chg rec'd 1-23-2004 | | |
| 9-23-04 | chg rec'd 9-22-2004 | BLR | |
| | | | |
| | | | |

CUSTOMIZED STRUCTURES INC.

P.O. BOX 884
CLAREMONT, NH 03743 TEL. 603-543-1236

SHEET TITLE:
First Floor Plan
276x60 Custom Duplex - N. Daniel
#043686(n) (#R030703a) Plan#4

DRAWN BY: JEL
DATE: 03-21-2003

SHEET #: 2

DLR APPRY:
DATE:

