


Second Floor Plan

Note: These plans represent the closest approximation to the submitted design allowing for established building codes, safety standards and design limitations.

Please make all revisions to plans in RED pen or pencil and sign and date each page. Then return to CSI for corrections.

If no revisions are desired, sign and date each page (signifying Final Approval) & Return to CSI

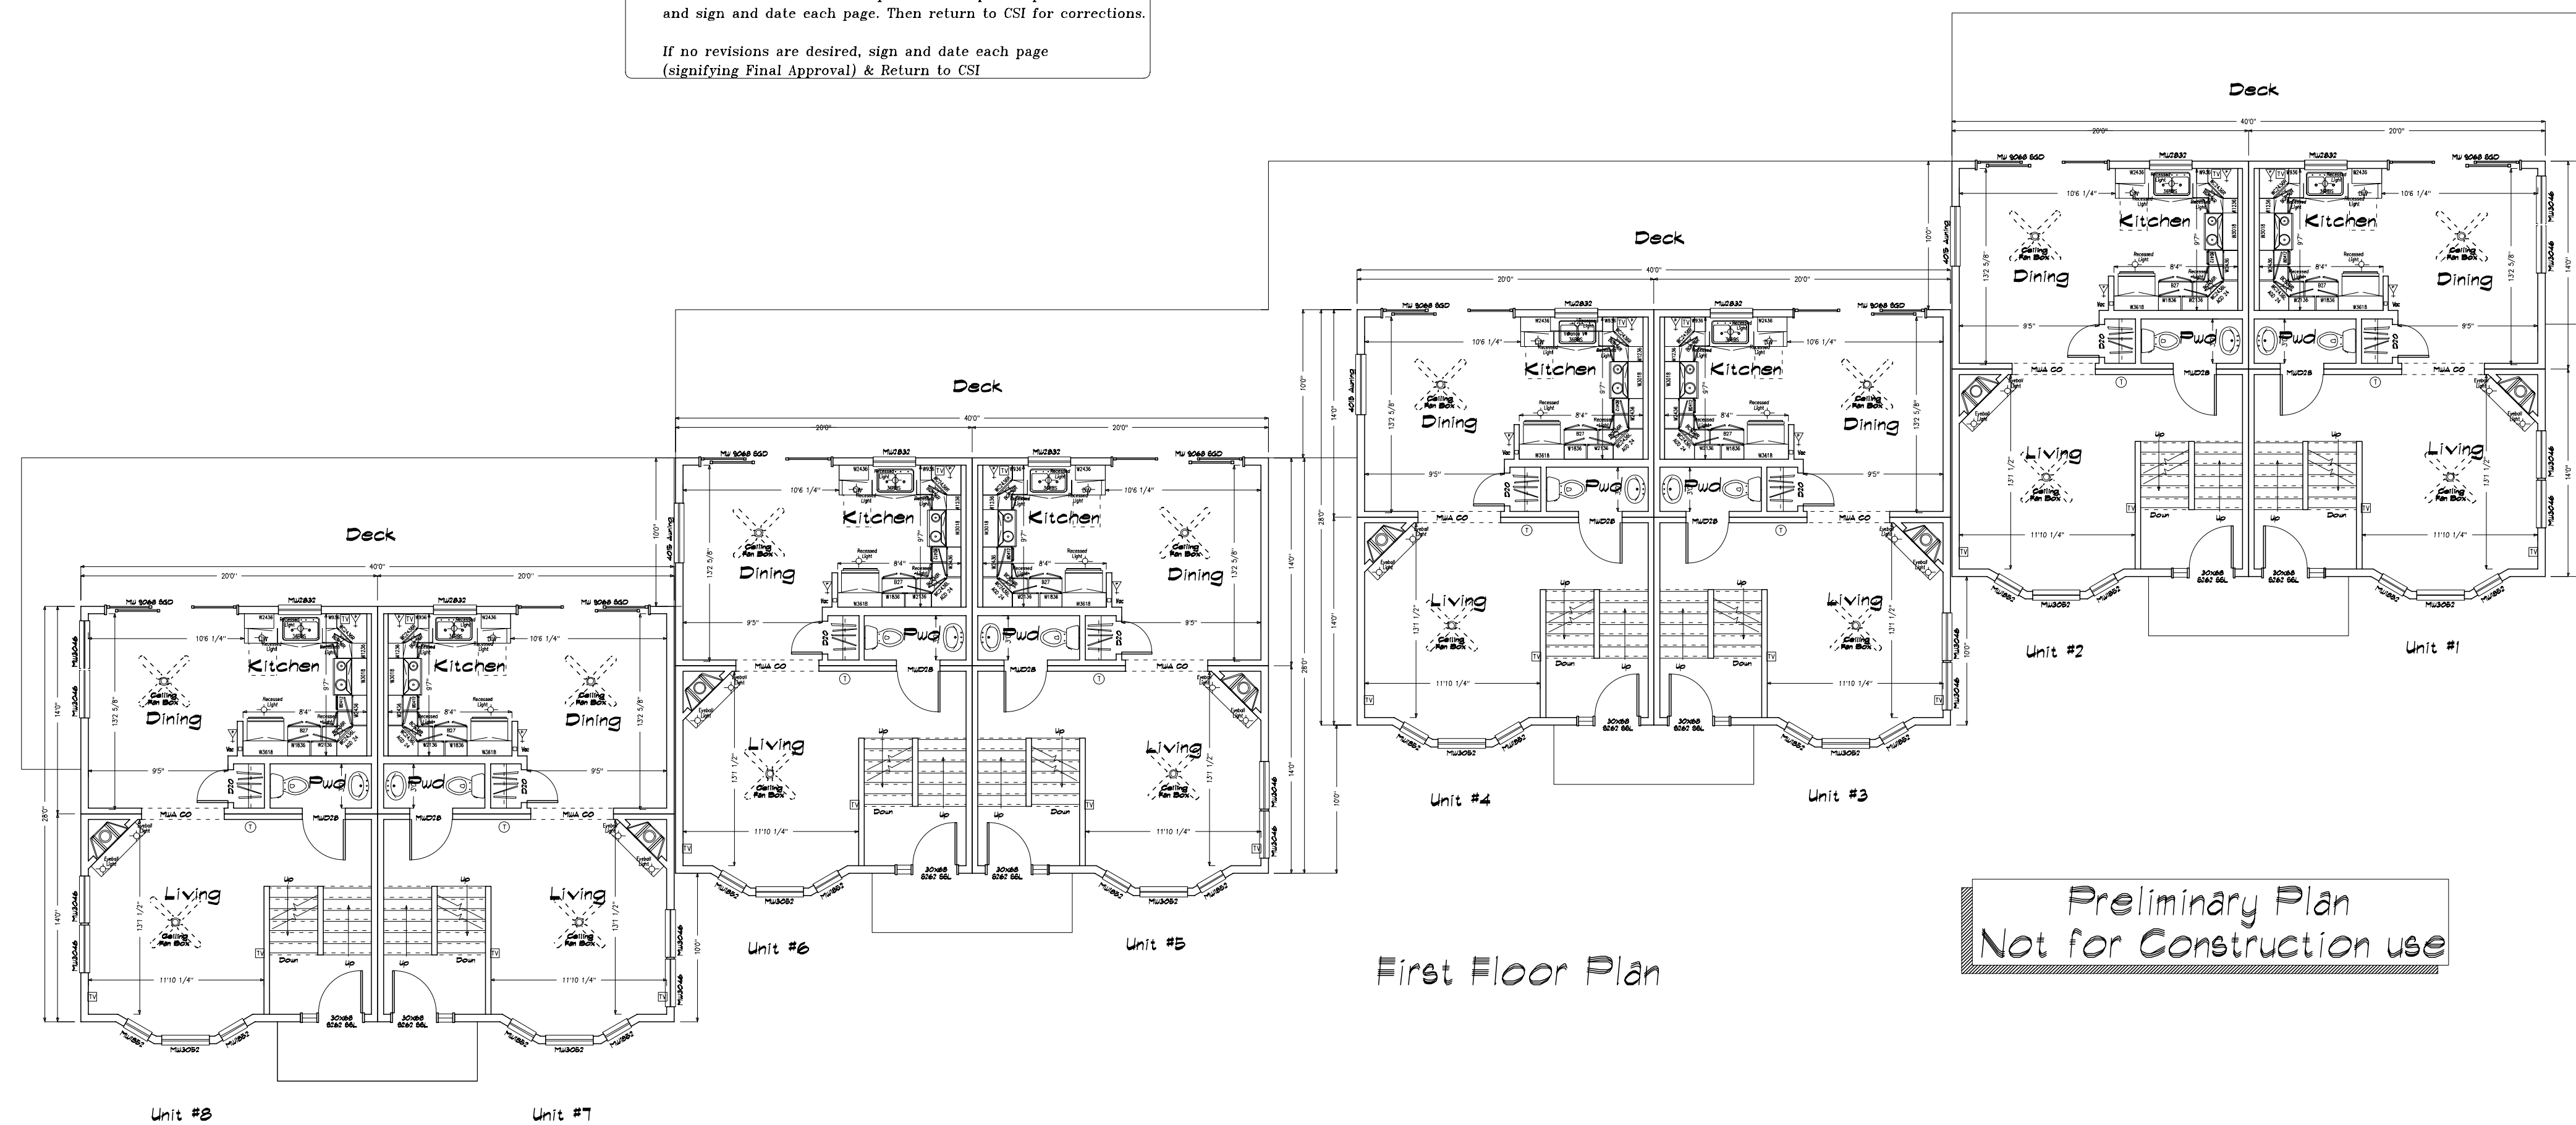

First Floor Plan


Preliminary Plan
Not for Construction use

SHEET TITLE: Second Floor Plan
 28 x 40' Grid
 #2018046/m/Plan#2, Plymouth Project


DRAWN BY: BLR
 DATE: 12-03-2004

SCALE: 1/8"=1'-0"

DWG #: 2
 DATE:

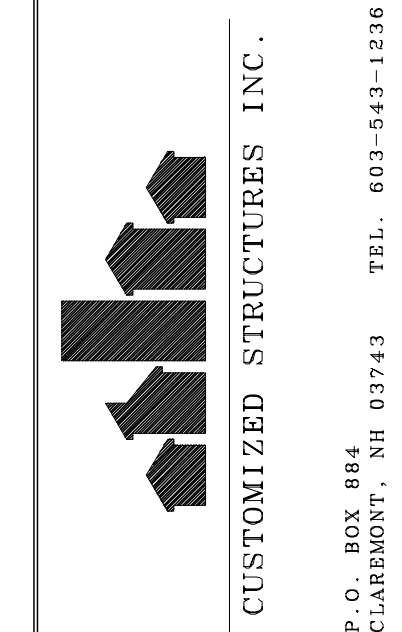

DATE	REV.	BY	APPV.
10-2-2005	03-1-2005	JBL	JBL
03-11-2005	03-11-2005	JBL	JBL

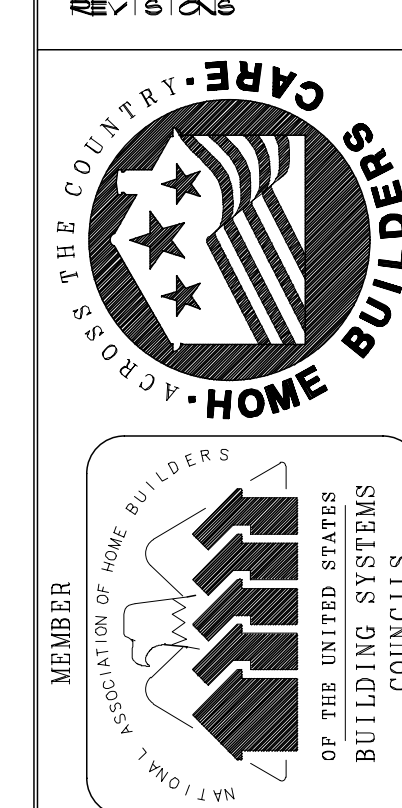

- CERTIFICATION
- : STATE THIRD PARTY DATA PLATE
 - : STATE LABEL
 - : THIRD PARTY LABEL
 - : DATA PLATE
- *EGRESS WINDOW SILL HEIGHT LESS THAN OR EQUAL TO 44" ABOVE FINISH FLOOR*