

NOTE:  
 Garages, Decks, Railings, Exterior Stairs are all optional for all homes.  
 Window Shutters - Optional on all Homes  
 Overhead Doors - Not Available from CSI  
 Window Grills - Optional  
 Kneewall Window & Siding Packages are optional (Split Level, Tri Level)  
 All kneewall framing & sheathing by GC  
 Cable End Overhangs - Optional on all Style Homes

Note: These plans represent the closest approximation to the submitted design allowing for established building codes, safety standards and design limitations.

Please make all revisions to plans in RED pen or pencil and sign and date each page. Then return to CSI for corrections.

If no revisions are desired, sign and date each page (signifying Final Approval) & Return to CSI


Preliminary Plan  
 Not for Construction use



Front Elevation  
 Scale: 1/4" = 1'0"



Left Elevation  
 Scale: 1/8" = 1'0"

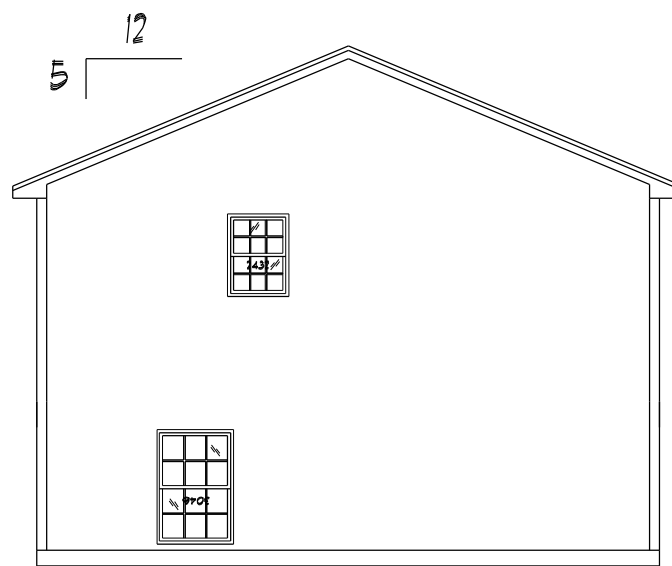

Rear Elevation  
 Scale: 1/8" = 1'0"



Right Elevation  
 Scale: 1/8" = 1'0"

**SIDING SCHEDULE**

SIDING	EXPO/TYPE	CORNERS	TRIM	REMARKS
VINYL	8" HOR (4" DBL)	VINYL	VINYL/PINE	(STD)
*CEDAR	SHINGLES 5" EXP	PINE BDS	PINE/HRDBD	(OPT)
*CEDAR	CLAPBDS 4 1/2" EXP	PINE BDS	PINE/HRDBD	(OPT)
*FIR	T-MILL VERTICAL	PINE BDS	PINE/HRDBD	REQUIRES DRIP CAP (OPT)

\*WOOD SIDINGS REQUIRE FIELD SEALING OR STAINING

**\*NOTES\***


- REFER TO INDEX SHEET TO LOCATE SPECIFIC INFO NOT COVERED ON THIS SHEET.
- ELEVATIONS AS REPRESENTED MAY NOT BE SPECIFIC TO MODEL OR SPECIFICATION GRADE ORDERED.
- THE FOLLOWING ITEMS TO BE SUPPLIED BY FIELD CONTRACTOR AND ARE SUBJECT TO LOCAL INSPECTION:
  - EXCAVATION, FOUNDATION WORK, SILL PLATE LALLY COLUMNS AND SILL SEAL.
  - EXTERIOR STAIRS WITH MAX RISE OF 7 1/2" AND MIN. TREAD OF 11" (NOSE TO NOSE)
  - EXTERIOR RAILINGS WHERE REQUIRED.
  - DOWNSPOUTS AND GUTTERS WHERE REQUIRED.
- THE FOLLOWING ITEMS ARE SUPPLIED BY CUSTOMIZED STRUCTURES INC. AND INSTALLED BY FIELD CONTRACTOR (SUBJECT TO LOCAL INSPECTION)
  - BALANCE OF SIDING NOT INSTALLED AT FACTORY. (NORMALLY ALL GABLE END SIDING AND LAST ROW OF SIDING FRONT AND BACK.)
  - EXTERIOR LIGHT FIXTURES.
  - ANY PANELIZED PARTS FOR 2ND FLOOR CONST. OR FIELD APPLIED ROOF SYSTEM. (IE: CAPES, GAMBRELS, ETC)
  - KNEEWALL SIDING, WINDOWS, SHUTTERS, ON SPLIT ENTRY MODELS ARE AVAILABLE AT EXTRA COST.
- NOTE: REFER TO CUSTOMIZED STRUCTURES FIELD INSTALLATION MANUAL FOR SPECIFIC DETAILS OF FIELD FINISH AND RESPONSIBILITY.
- RIDGE VENTILATION AND SHINGLES LEFT OUT AT ROOF HINGE LOCATIONS ARE SUPPLIED AND INSTALLED BY CUSTOMIZED STRUCTURES CREWS.
- STANDARD EAVE SOFFIT IS 3/8" AG PLYWOOD WITH ALUMINUM VENT STRIP TO PROVIDE ATTIC VENTILLATION ALONG WITH RIDGE VENT.
- 15# FELT INSTALLED AT CORNERS OF HOUSE AND AROUND ALL OPENINGS FOR ALL SIDING APPLICATIONS. AIR INFILTRATION BARRIER INSTALLED UNDER CEDAR SHINGLES AND CLAPBOARDS.
- MODULE WIDTHS ARE AVAILABLE IN 12', 13' AND 14'.
  - 12' WIDE- 2x8 FLOOR JOISTS, 16" O.C.
  - 13' & 14' WIDE- 2x10 FLOOR JOISTS, 16" O.C.
- MODULES AVAILABLE IN ANY LENGTH UP TO 60'0".

SHEET TITLE:  
 Elevations  
 26 x 42 Custom Split Entry - Templar Homes  
 #03360 in Plan #4, Iacopino  
 DRAWN BY: JSL  
 DATE: 08-19-2003  
 SCALE: 1/4" = 1'0"  
 SHEET #: 1  
 DLR APPR: [Signature]  
 DATE: [Blank]

CUSTOMIZED STRUCTURES INC.  
 P. O. BOX 884  
 CLAREMONT, NH 03743  
 TEL. 603-543-1236

DATE	REVISIONS	BY	APPY
9-30-03	chgs rec'd 09-16-2003		
10-31-03	chgs rec'd 10-30-2003		
11-24-03	chgs rec'd 11-2-2003		

MEMBER  
 NATIONAL ASSOCIATION OF HOME BUILDERS  
 OF THE UNITED STATES  
 BUILDING SYSTEMS CONTRACTORS

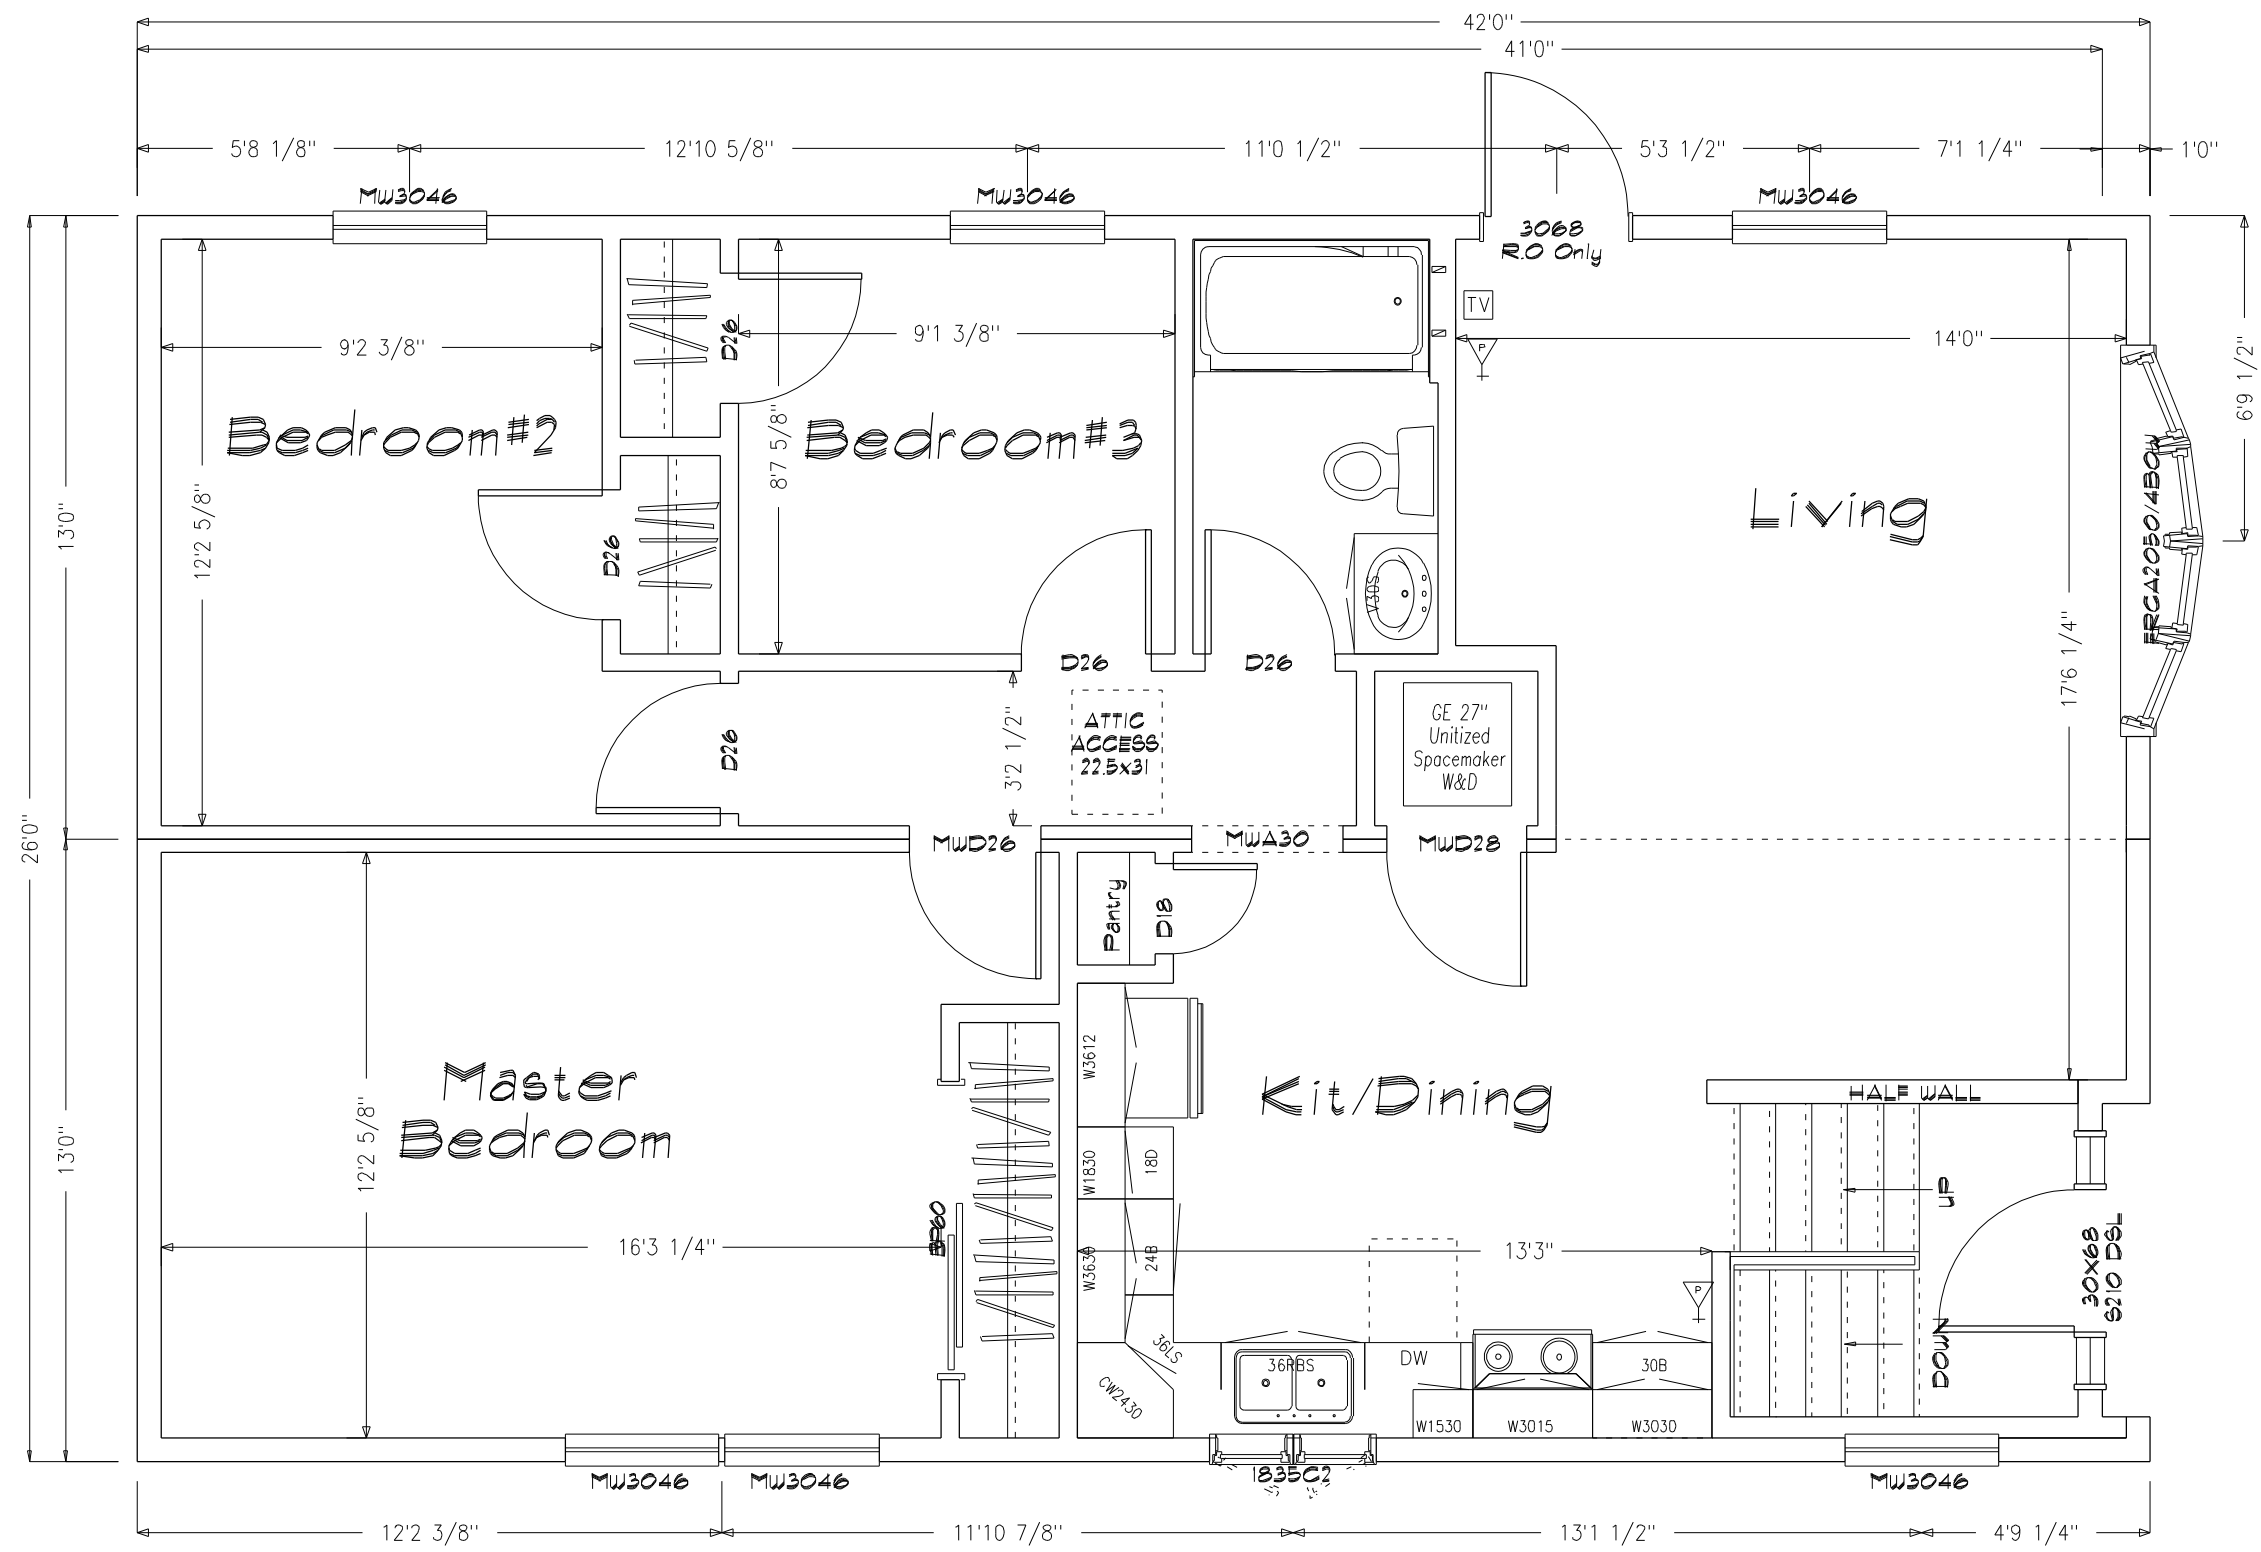

Preliminary Plan  
Not for Construction use

Note: These plans represent the closest approximation to the submitted design allowing for established building codes, safety standards and design limitations.

Please make all revisions to plans in RED pen or pencil and sign and date each page. Then return to CSI for corrections.

If no revisions are desired, sign and date each page (signifying Final Approval) & Return to CSI

CERTIFICATION	
△	: STATE, THIRD PARTY & DATA PLATE
ST	: STATE LABEL
PFS	: THIRD PARTY LABEL
DP	: DATA PLATE
"EGRESS WINDOW SILL HEIGHT LESS THAN OR EQUAL TO 44" ABOVE FINISH FLOOR."	

WINDOW SCHEDULE

DOOR SCHEDULE

LIGHT & VENT


**SHEET TITLE:**  
First Floor Plan  
26 x 42 Custom Split Entry - Templar Homes  
#033601n Plan#4 Iacopino

**SCALE:**  
1/4"=1'-0"

**DRAWN BY:** JSL  
**DATE:** 08-19-2003

**SHEET#:**  
2

**DLR APPRV:**  
[Signature]

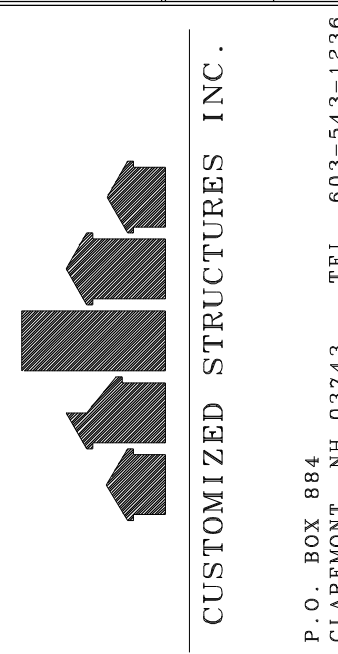

DATE	REVISIONS	BY	APPV
9-30-03	chgs rec'd 09-16-2003		
10-31-03	chgs rec'd 10-30-2003		
11-24-03	chgs rec'd 11-22-2003		

