

NOTE:
 Garages, Decks, Railings, Exterior Stairs are all optional for all homes.
 Window Shutters - Optional on all Homes
 Overhead Doors - Not Available from CSI
 Window Grills - Optional
 Kneewall Window & Siding Packages are optional (Split Level, Tri Level)
 All kneewall framing & sheathing by GC
 Cable End Overhangs - Optional on all Style Homes

Note: These plans represent the closest approximation to the submitted design allowing for established building codes, safety standards and design limitations.
 Please make all revisions to plans in RED pen or pencil and sign and date each page. Then return to CSI for corrections.
 If no revisions are desired, sign and date each page (signifying Final Approval) & Return to CSI


Preliminary Plan
 Not for Construction use



Front Elevation
 Scale: 1/4" = 1'0"



Rear Elevation
 Scale: 1/8" = 1'0"

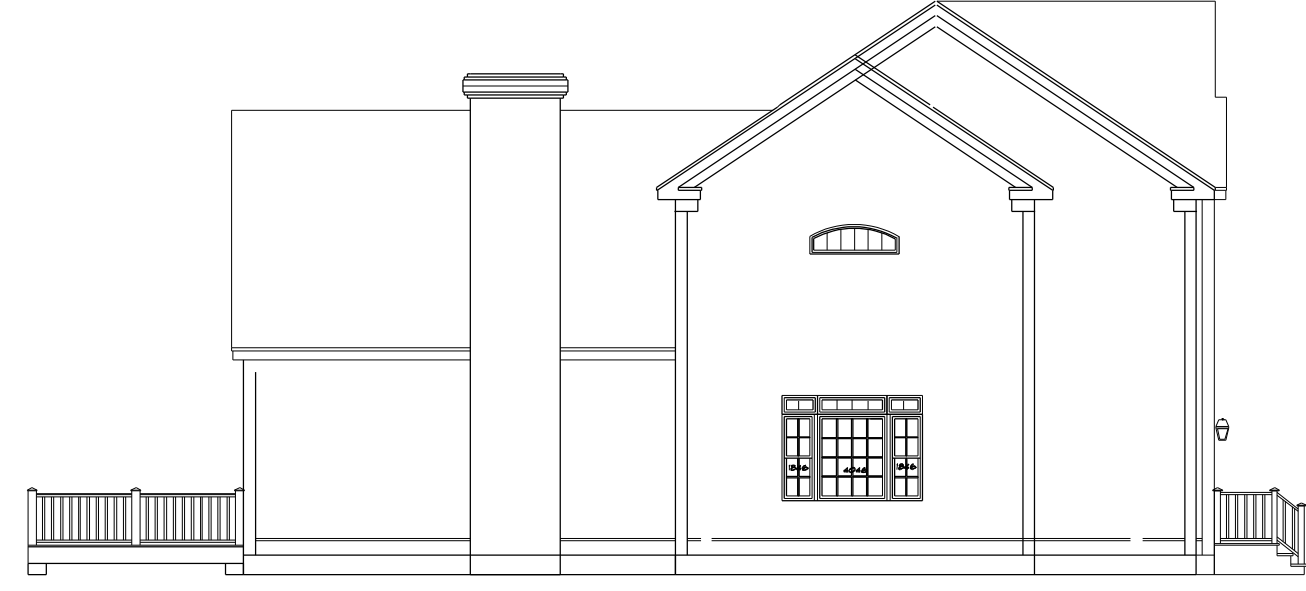

Left Elevation
 Scale: 1/8" = 1'0"



Right Elevation
 Scale: 1/8" = 1'0"

SIDING SCHEDULE				
SIDING	EXPO/TYPE	CORNERS	TRIM	REMARKS
VINYL	8" HOR (4" DBL)	VINYL	VINYL/PINE	(STD)
*CEDAR	SHINGLES 5" EXP	PINE BDS	PINE/HROBD	(OPT)
*CEDAR	CLAPBDS 4 1/2" EXP	PINE BDS	PINE/HROBD	(OPT)
*FIR	T-J VERTICAL	PINE BDS	PINE/HROBD	REQUIRES DRIP CAP (OPT)
*WOOD SIDINGS REQUIRE FIELD SEALING OR STAINING				

- *NOTES***
- REFER TO INDEX SHEET TO LOCATE SPECIFIC INFO NOT COVERED ON THIS SHEET.
 - ELEVATIONS AS REPRESENTED MAY NOT BE SPECIFIC TO MODEL OR SPECIFICATION GRADE ORDERED.
 - THE FOLLOWING ITEMS TO BE SUPPLIED BY FIELD CONTRACTOR AND ARE SUBJECT TO LOCAL INSPECTION:
 - EXCAVATION FOUNDATION WORK, SILL PLATE, LALLY COLUMNS AND SILL SEAL.
 - EXTERIOR STAIRS WITH MAX RISE OF 1 1/2" AND MIN. TREAD OF 11" (NOSE TO NOSE).
 - EXTERIOR RAILINGS WHERE REQUIRED.
 - DOWNSPOUTS AND GUTTERS WHERE REQUIRED.
 - THE FOLLOWING ITEMS ARE SUPPLIED BY CUSTOMIZED STRUCTURES INC. AND INSTALLED BY FIELD CONTRACTOR (SUBJECT TO LOCAL INSPECTION):
 - BALANCE OF SIDING NOT INSTALLED AT FACTORY. (NORMALLY ALL GABLE END SIDING AND LAST ROW OF SIDING FRONT AND BACK.)
 - EXTERIOR LIGHT FIXTURES.
 - ANY PANELIZED PARTS FOR 2ND FLOOR CONST. OR FIELD APPLIED ROOF SYSTEM. (IE: GABLES, GAMBER, ETC.)
 - KNEEWALL SIDING, WINDOW SHUTTERS, ON SPLIT ENTRY MODELS ARE AVAILABLE AT EXTRA COST.
 - RIDGE VENTILATION AND SHINGLES LEFT OUT AT ROOF HINGE LOCATIONS ARE SUPPLIED AND INSTALLED BY CUSTOMIZED STRUCTURES CREWS.
 - STANDARD EAVE SOFFIT IS 3/8" AG PLYWOOD WITH ALUMINUM VENT STRIP TO PROVIDE ATTIC VENTILLATION ALONG WITH RIDGE VENT.
 - 15# FELT INSTALLED AT CORNERS OF HOUSE AND AROUND ALL OPENINGS FOR ALL SIDING APPLICATIONS. AIR INFILTRATION BARRIER INSTALLED UNDER CEDAR SHINGLES AND CLAPBOARDS.
 - MODULE WIDTHS ARE AVAILABLE IN 12", 13" AND 14".
 - 12" WIDE-2x8 FLOOR JOISTS 16" O.C.
 - 13" & 14" WIDE-2x10 FLOOR JOISTS 16" O.C.
 - MODULES AVAILABLE IN ANY LENGTH UP TO 600".

SHEET TITLE: ELEVATIONS
 53 x 97 Custom Colonial - P. Bevilacqua
 #R072503c Plans 1251 Central Ave

SCALE: 3/16" = 1'0"

DRAWN BY: JBL

DATE: 09-20-2003

DRG #:

REV #:

APPROVED BY:

DATE:


REVISIONS:

DATE	REVISIONS
10-20-03	orig. rec'd 8-28-2003
11-24-03	orig. rec'd 11-2-2003

CUSTOMIZED STRUCTURES INC.
 P.O. BOX 884
 CLAREMONT, NH 03743 TEL. 603-543-1236

CARE • HOME BUILDERS
 A CROSS THE COUNTRY

NATIONAL ASSOCIATION OF HOME BUILDERS
 OF THE UNITED STATES
 BUILDING SYSTEMS

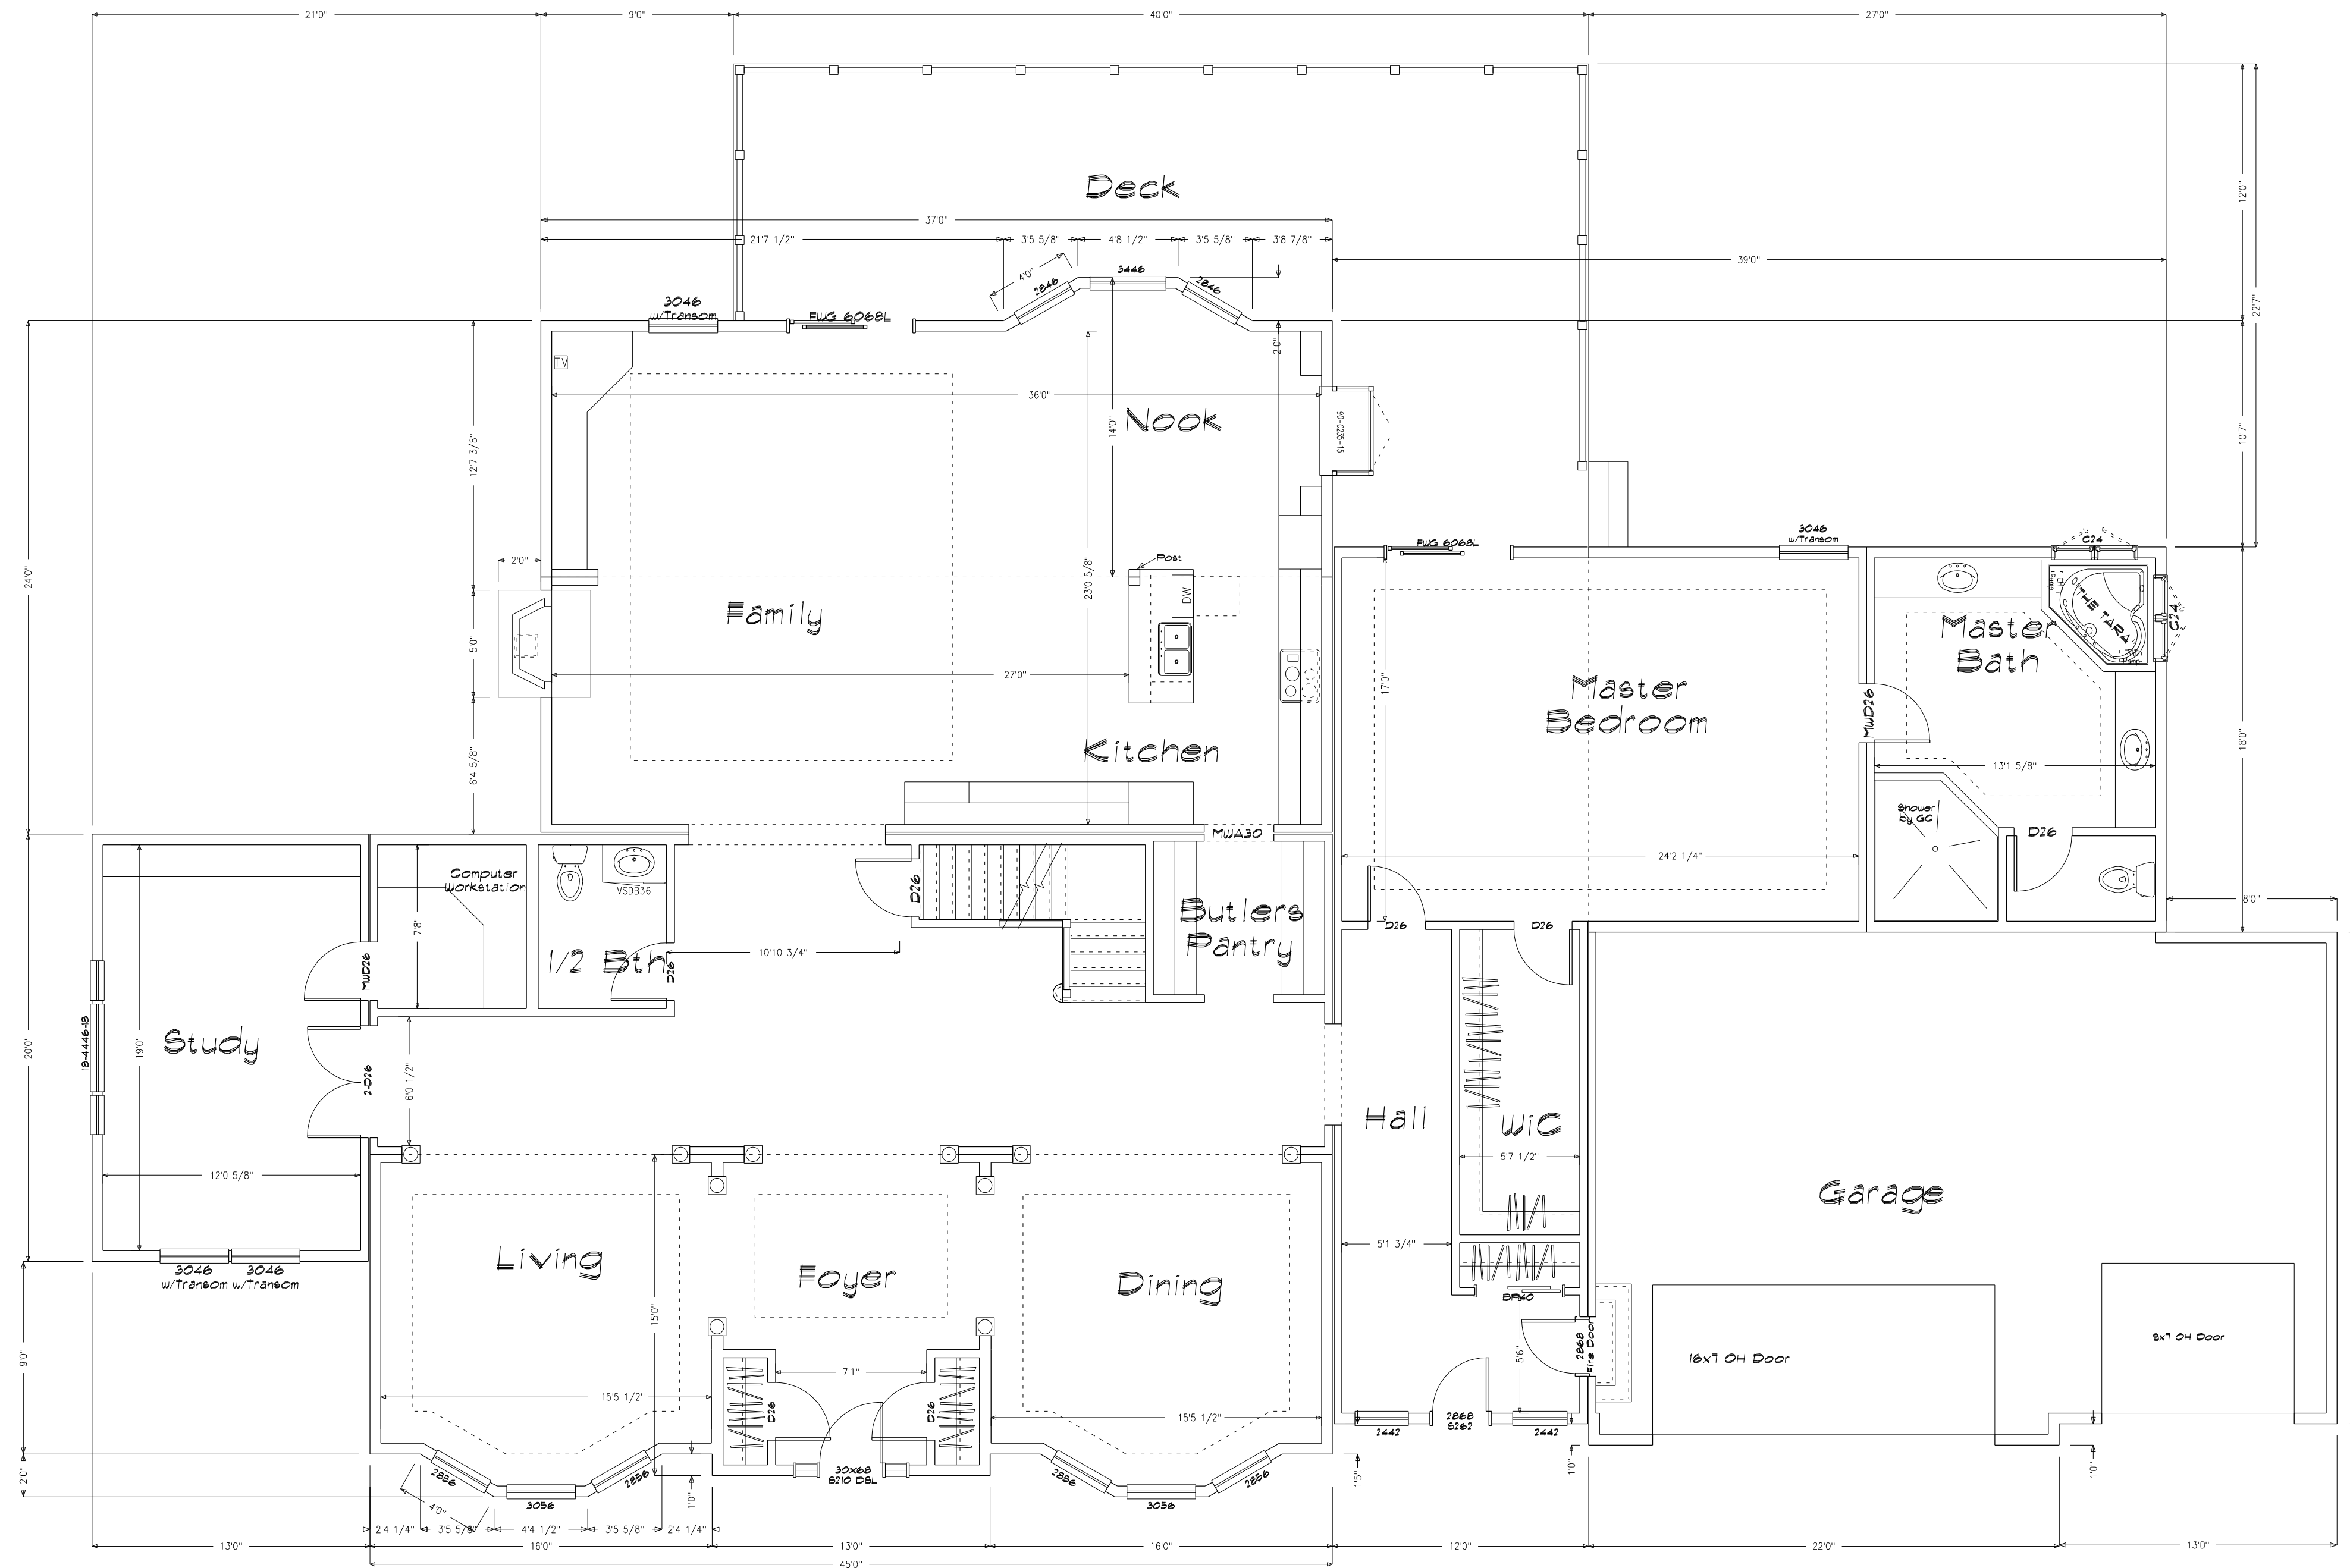

Preliminary Plan
Not for Construction use

Note: These plans represent the closest approximation to the submitted design allowing for established building codes, safety standards and design limitations.

Please make all revisions to plans in RED pen or pencil and sign and date each page. Then return to CSI for corrections.

If no revisions are desired, sign and date each page (signifying Final Approval) & Return to CSI

CERTIFICATION	WINDOW SCHEDULE	DOOR SCHEDULE	LIGHT & VENT
<ul style="list-style-type: none"> : STATE THIRD PARTY DATA PLATE : STATE LABEL : THIRD PARTY LABEL : DATA PLATE <p><small>*EGRESS WINDOW SILL HEIGHT LESS THAN OR EQUAL TO 44" ABOVE FINISH FLOOR.*</small></p>			

SHEET TITLE:
First Floor Plan
53 x 91 Custom Colonial - P. Bevilacqua
#R072503c Plans 1251 Central Ave

DRAWN BY: JBL
DATE: 09-20-2003

SCALE:
3/16" = 1'-0"

DWG #:
2


CUSTOMIZED STRUCTURES INC.

P.O. BOX 884
CLAREMONT, NH 03743 TEL. 603-543-1236

REV	DATE	REVISIONS	BY	APPY
10-20-03	11-24-03	eng. rec'd 9-28-2003 eng. rec'd 11-2-2003		

CARE - ACROSS THE COUNTRY - HOME BUILDERS

NATIONAL ASSOCIATION OF HOME BUILDERS
OF THE UNITED STATES
BUILDING SYSTEMS

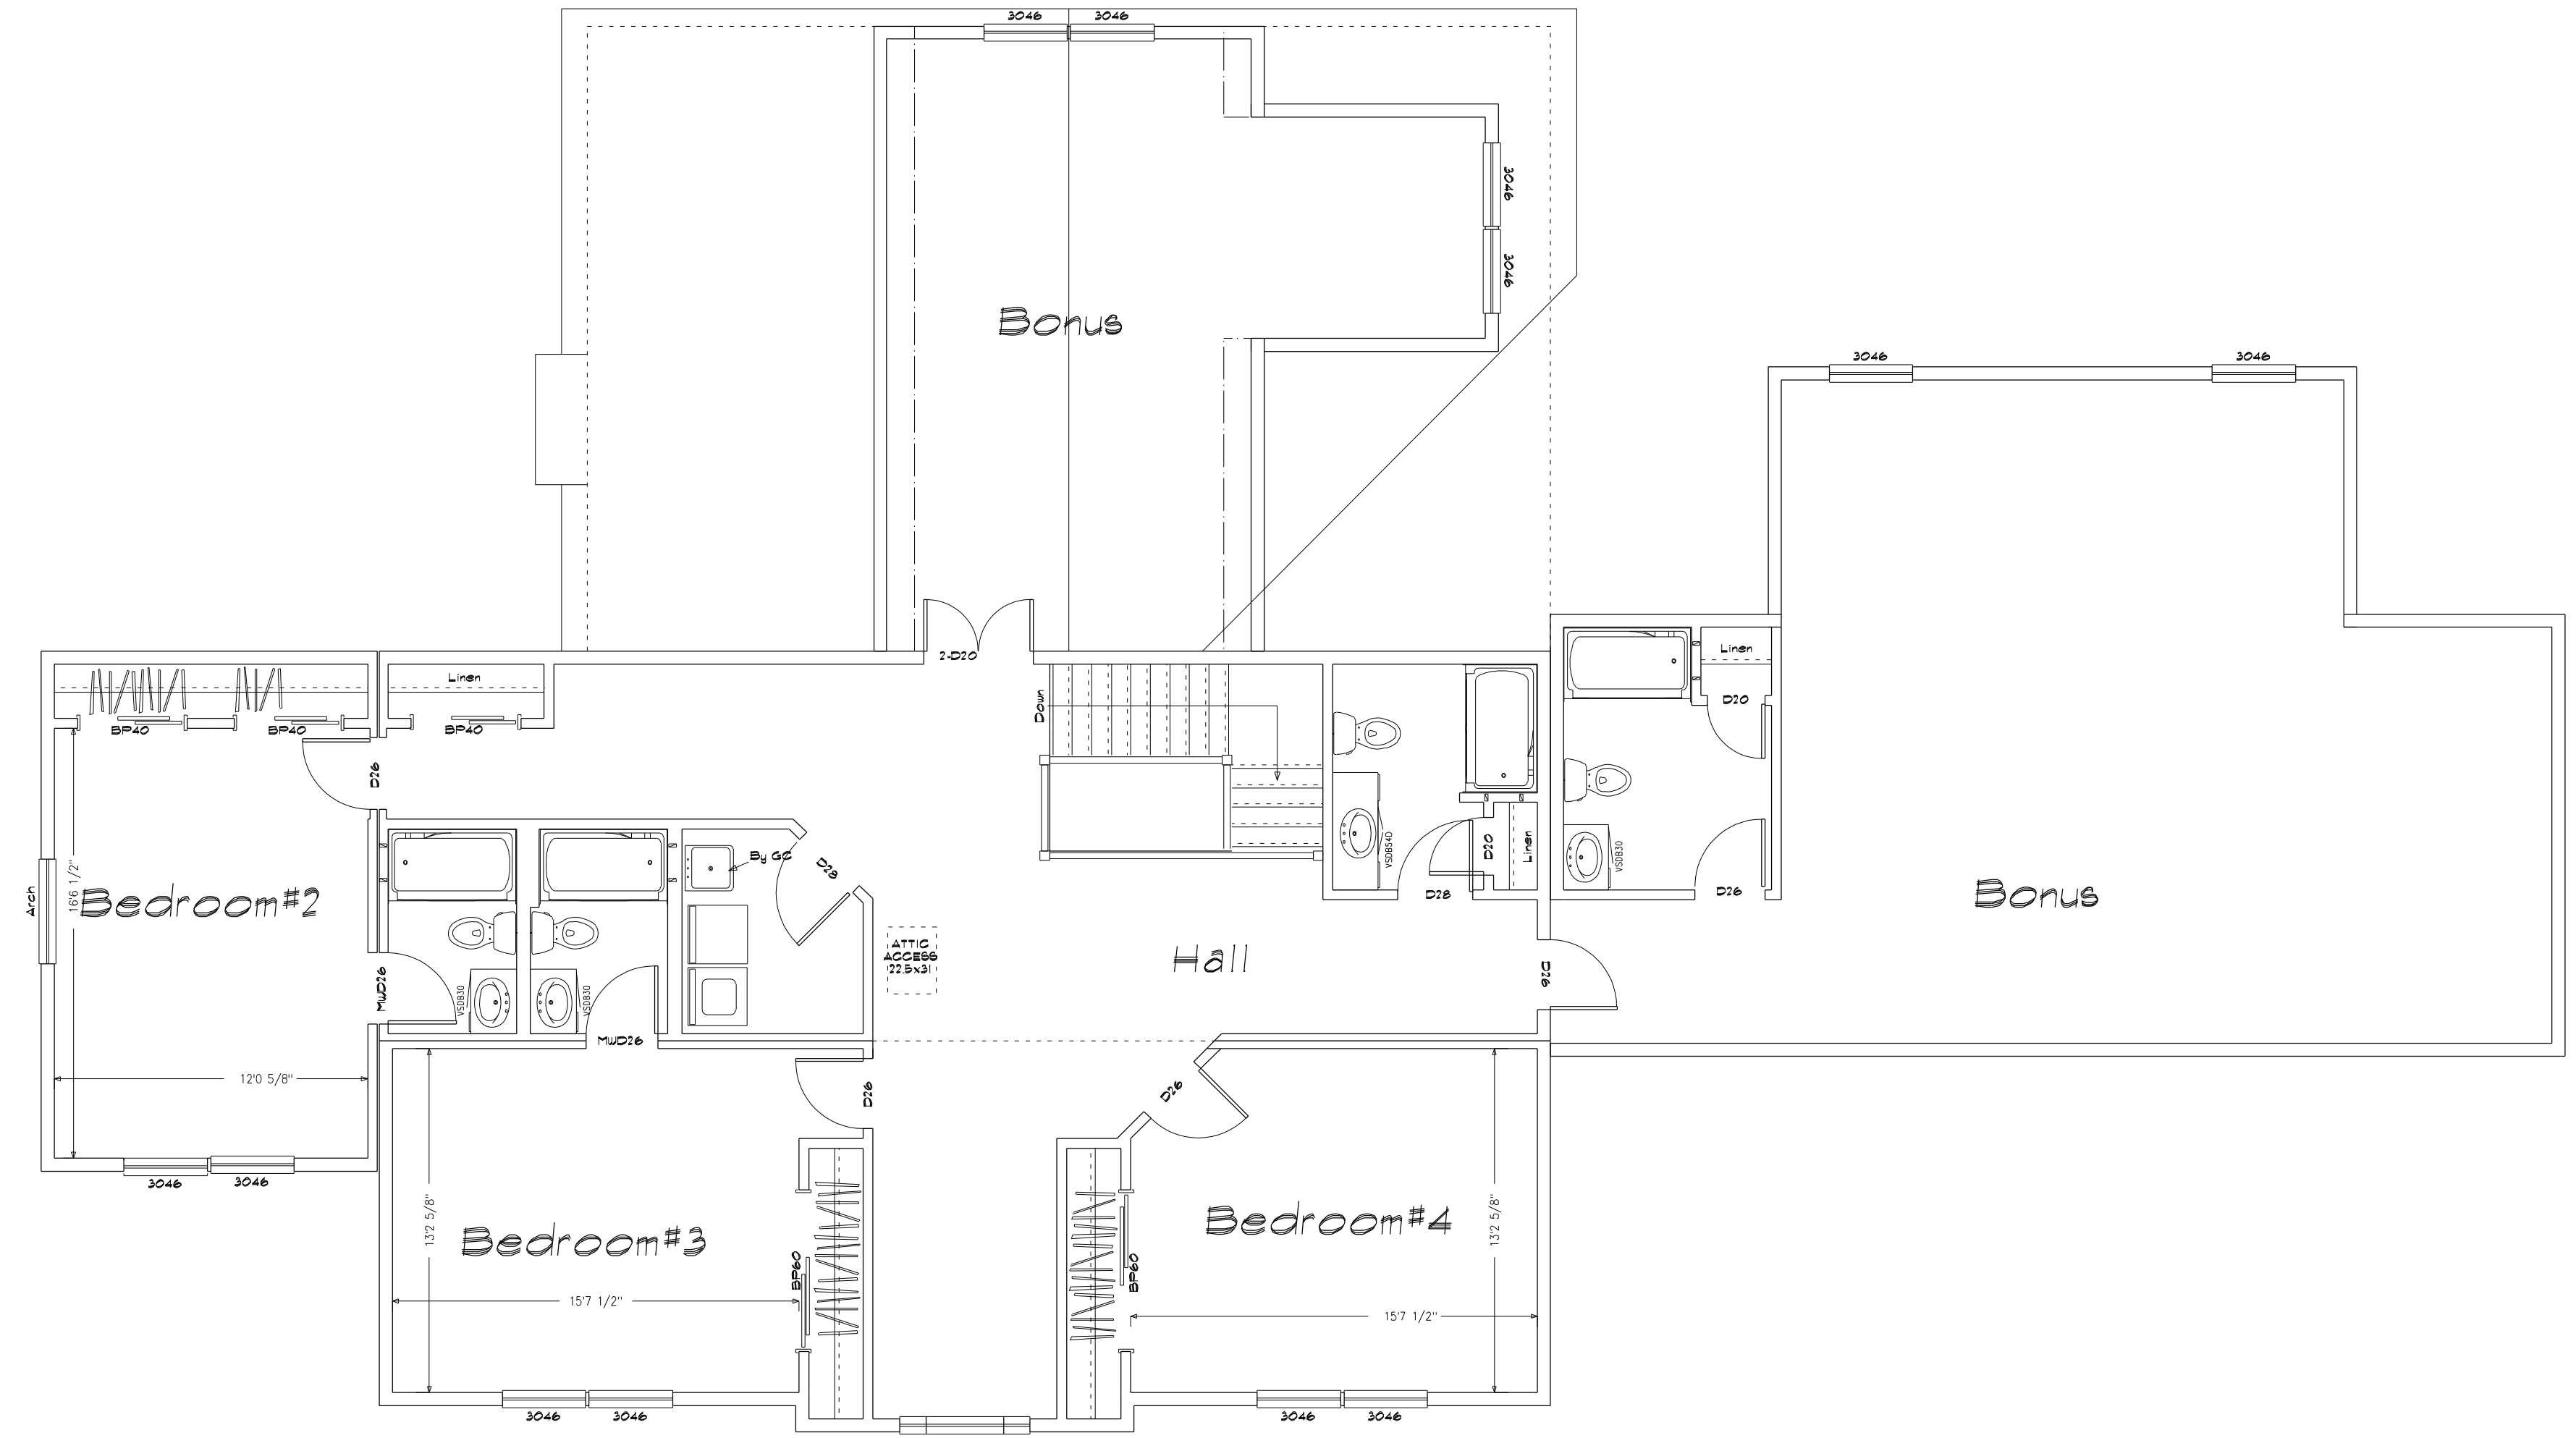

Note: These plans represent the closest approximation to the submitted design allowing for established building codes, safety standards and design limitations.

Please make all revisions to plans in RED pen or pencil and sign and date each page. Then return to CSI for corrections.

If no revisions are desired, sign and date each page (signifying Final Approval) & Return to CSI


**Preliminary Plan
Not for Construction use**

SHEET TITLE:
Second Floor Plan
53 x 91 Custom Colonial - P Bevilacqua
PROJ2503c Plans 1291 Central Ave

DRAWN BY: JBL
DATE: 09-20-2003

SCALE: 3/16" = 1'-0"

SHEET #: 20
DWG #: 20

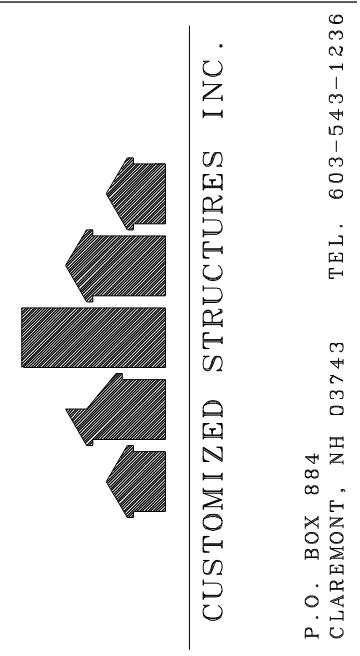

DATE	REVISIONS	BY	APPY
10-20-03	enq. rec'd 9-28-2003		
11-24-03	enq. rec'd 11-2-2003		

