


Note: These plans represent the closest approximation to the submitted design allowing for established building codes, safety standards and design limitations.


Please make all revisions to plans in RED pen or pencil and sign and date each page. Then return to CSI for corrections.

If no revisions are desired, sign and date each page (signifying Final Approval) & Return to CSI

NOTE: Architectural details shown may not be included as standard in order as priced
 Garages, Decks, Railings, Exterior Stairs are all optional for all homes.
 Window Shutters - Optional on all Homes
 Overhead Doors - Not Available from CSI
 Window Grills - Option
 Kneewall Window & Siding Packages are optional (Split Level, Tri Level)
 All kneewall framing & sheathing by GC

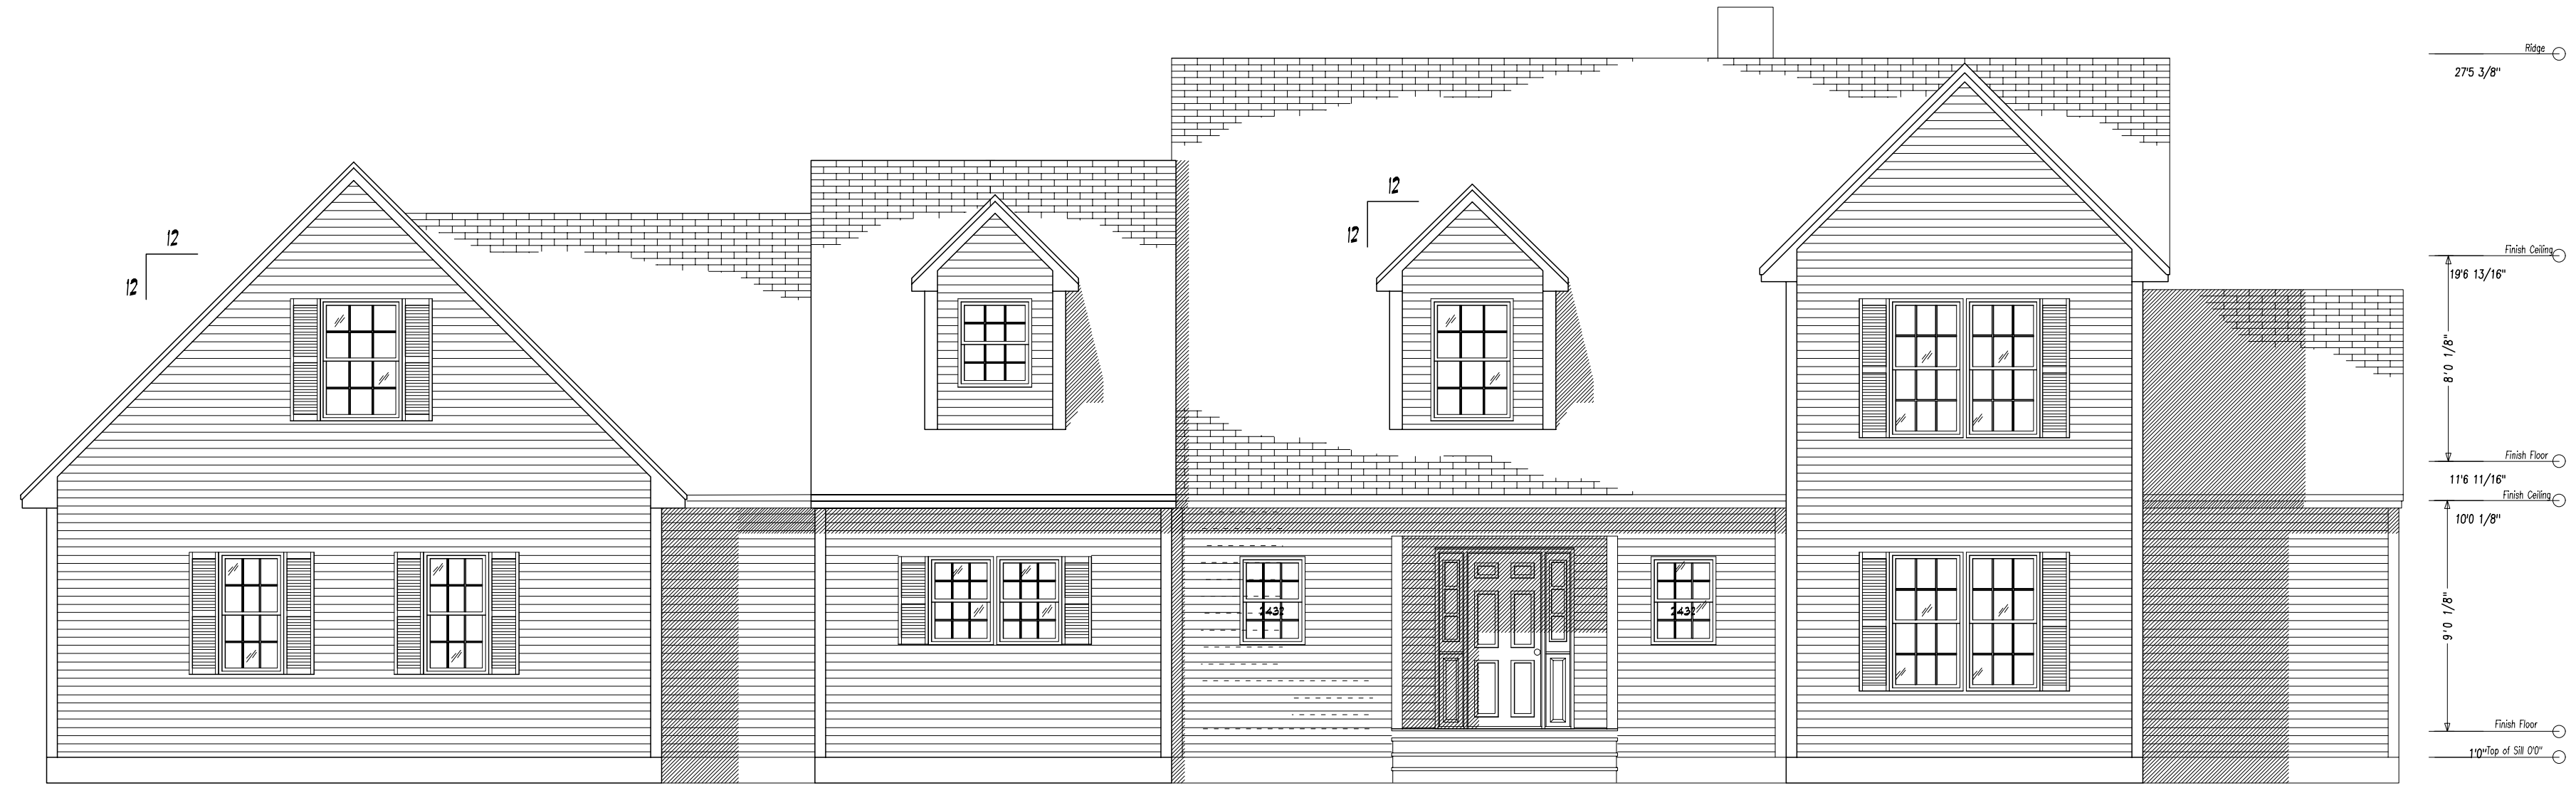

Front Elevation
Scale: 3/16" = 1'0"

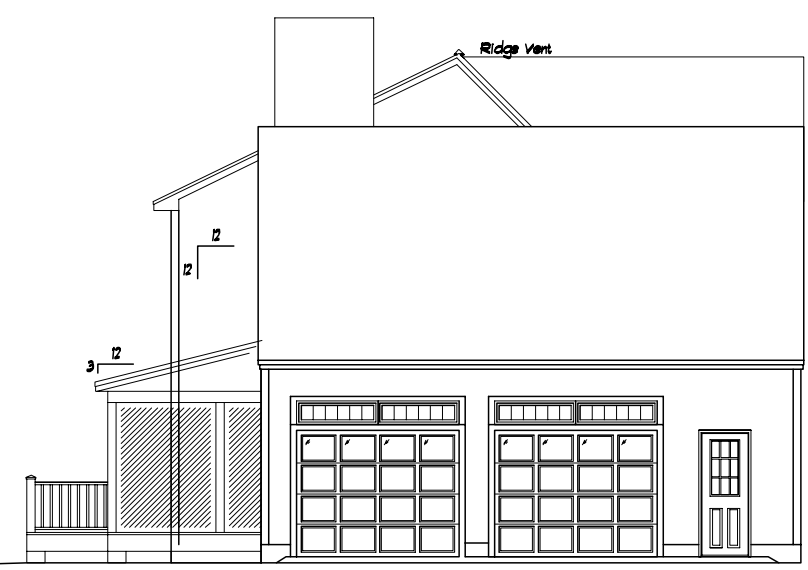

Left Elevation
Scale: 3/32" = 1'0"



Rear Elevation
Scale: 3/32" = 1'0"



Right Elevation
Scale: 3/32" = 1'0"

Preliminary Plan
Not for Construction use

SHEET TITLE:
Elevations
32'0" x 67'5" Custom Cape - Larry Daniels
#054107 (#R052104B) Plan#4 Davies


DRAWN BY: JMB
DATE: 01-12-2004

SHEET #: 1
SCALE: 3/16" = 1'0"
DWG #:

DLR APPRY: [blank]
DATE:

CUSTOMIZED STRUCTURES INC.
P.O. BOX 884
CLAREMONT, NH 03743 TEL. 603-543-1236


DATE	REVISIONS	BY	APPR
09-28-04	chgs rec'd 09-24-2004	JBL	
10-28-04	chgs rec'd 10-20-2004	JBL	
04-28-05	chgs rec'd 04-28-2005	BLR	

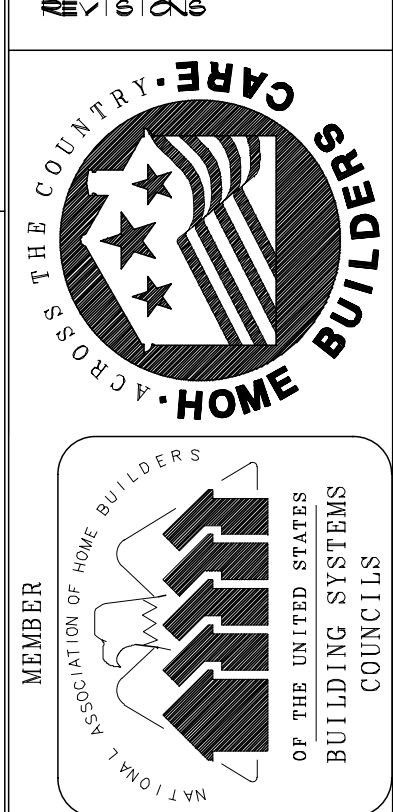

SIDING SCHEDULE				
SIDING	EXPO/TYPE	CORNERS	TRIM	REMARKS
VINYL	8" HOR (4" DBL)	VINYL	VINYL/PINE	(STD)
*CEDAR	SHINGLES 5" EXP	PINE BDS	PINE/HRDBD	(OPT.)
*CEDAR	CLAPBDS 4 1/2 EXP	PINE BDS	PINE/HRDBD	(OPT.)
*FIR	T-111 VERTICAL	PINE BDS	PINE/HRDBD	REQUIRES DRIP CAP (OPT)

*WOOD SIDINGS REQUIRE FIELD SEALING OR STAINING

- *NOTES***
- REFER TO INDEX SHEET TO LOCATE SPECIFIC INFO NOT COVERED ON THIS SHEET.
 - ELEVATIONS AS REPRESENTED MAY NOT BE SPECIFIC TO MODEL OR SPECIFICATION GRADE ORDERED.
 - THE FOLLOWING ITEMS TO BE SUPPLIED BY FIELD CONTRACTOR AND ARE SUBJECT TO LOCAL INSPECTION:
 - EXCAVATION, FOUNDATION WORK, SILL PLATE, LALLY COLUMNS AND SILL SEAL.
 - EXTERIOR STAIRS WITH MAX. RISE OF 7 1/2" AND MIN. TREAD OF 11" (NOSE TO NOSE)
 - EXTERIOR RAILINGS WHERE REQUIRED.
 - DOWNSPOUTS AND GUTTERS WHERE REQUIRED.
 - THE FOLLOWING ITEMS ARE SUPPLIED BY CUSTOMIZED STRUCTURES INC. AND INSTALLED BY FIELD CONTRACTOR (SUBJECT TO LOCAL INSPECTION)
 - BALANCE OF SIDING NOT INSTALLED AT FACTORY. (NORMALLY ALL GABLE END SIDING AND LAST ROW OF SIDING FRONT AND BACK.)
 - EXTERIOR LIGHT FIXTURES.
 - ANY PANELIZED PARTS FOR 2ND FLOOR CONST. OR FIELD APPLIED ROOF SYSTEM. (I.E. CAPES, GAMBRELS, ETC)
 - KNEEWALL SIDING, WINDOW SHUTTERS ON SPLIT ENTRY MODELS ARE AVAILABLE AT EXTRA COST.
 - RIDGE VENTILATION AND SHINGLES LEFT OUT AT ROOF HINGE LOCATIONS ARE SUPPLIED AND INSTALLED BY CUSTOMIZED STRUCTURES CREW.
 - STANDARD EAVE SOFFIT IS 3/8" AC PLYWOOD WITH ALUMINUM VENT STRIP TO PROVIDE ATTIC VENTILLATION ALONG WITH RIDGE VENT.
 - 15# FELT INSTALLED AT CORNERS OF HOUSE AND AROUND ALL OPENINGS FOR ALL SIDING APPLICATIONS. AIR INFILTRATION BARRIER INSTALLED UNDER CEDAR SHINGLES AND CLAPBOARDS.
 - 12" WIDE-2X8 FLOOR JOISTS, 16" O.C.
 - 13" & 14" WIDE- 2X10 FLOOR JOISTS, 16" O.C.
 - MODULES AVAILABLE IN ANY LENGTH UP TO 60'0".
- NOTE: REFER TO CUSTOMIZED STRUCTURES FIELD INSTALLATION MANUAL FOR SPECIFIC DETAILS OF FIELD FINISH AND RESPONSIBILITY.

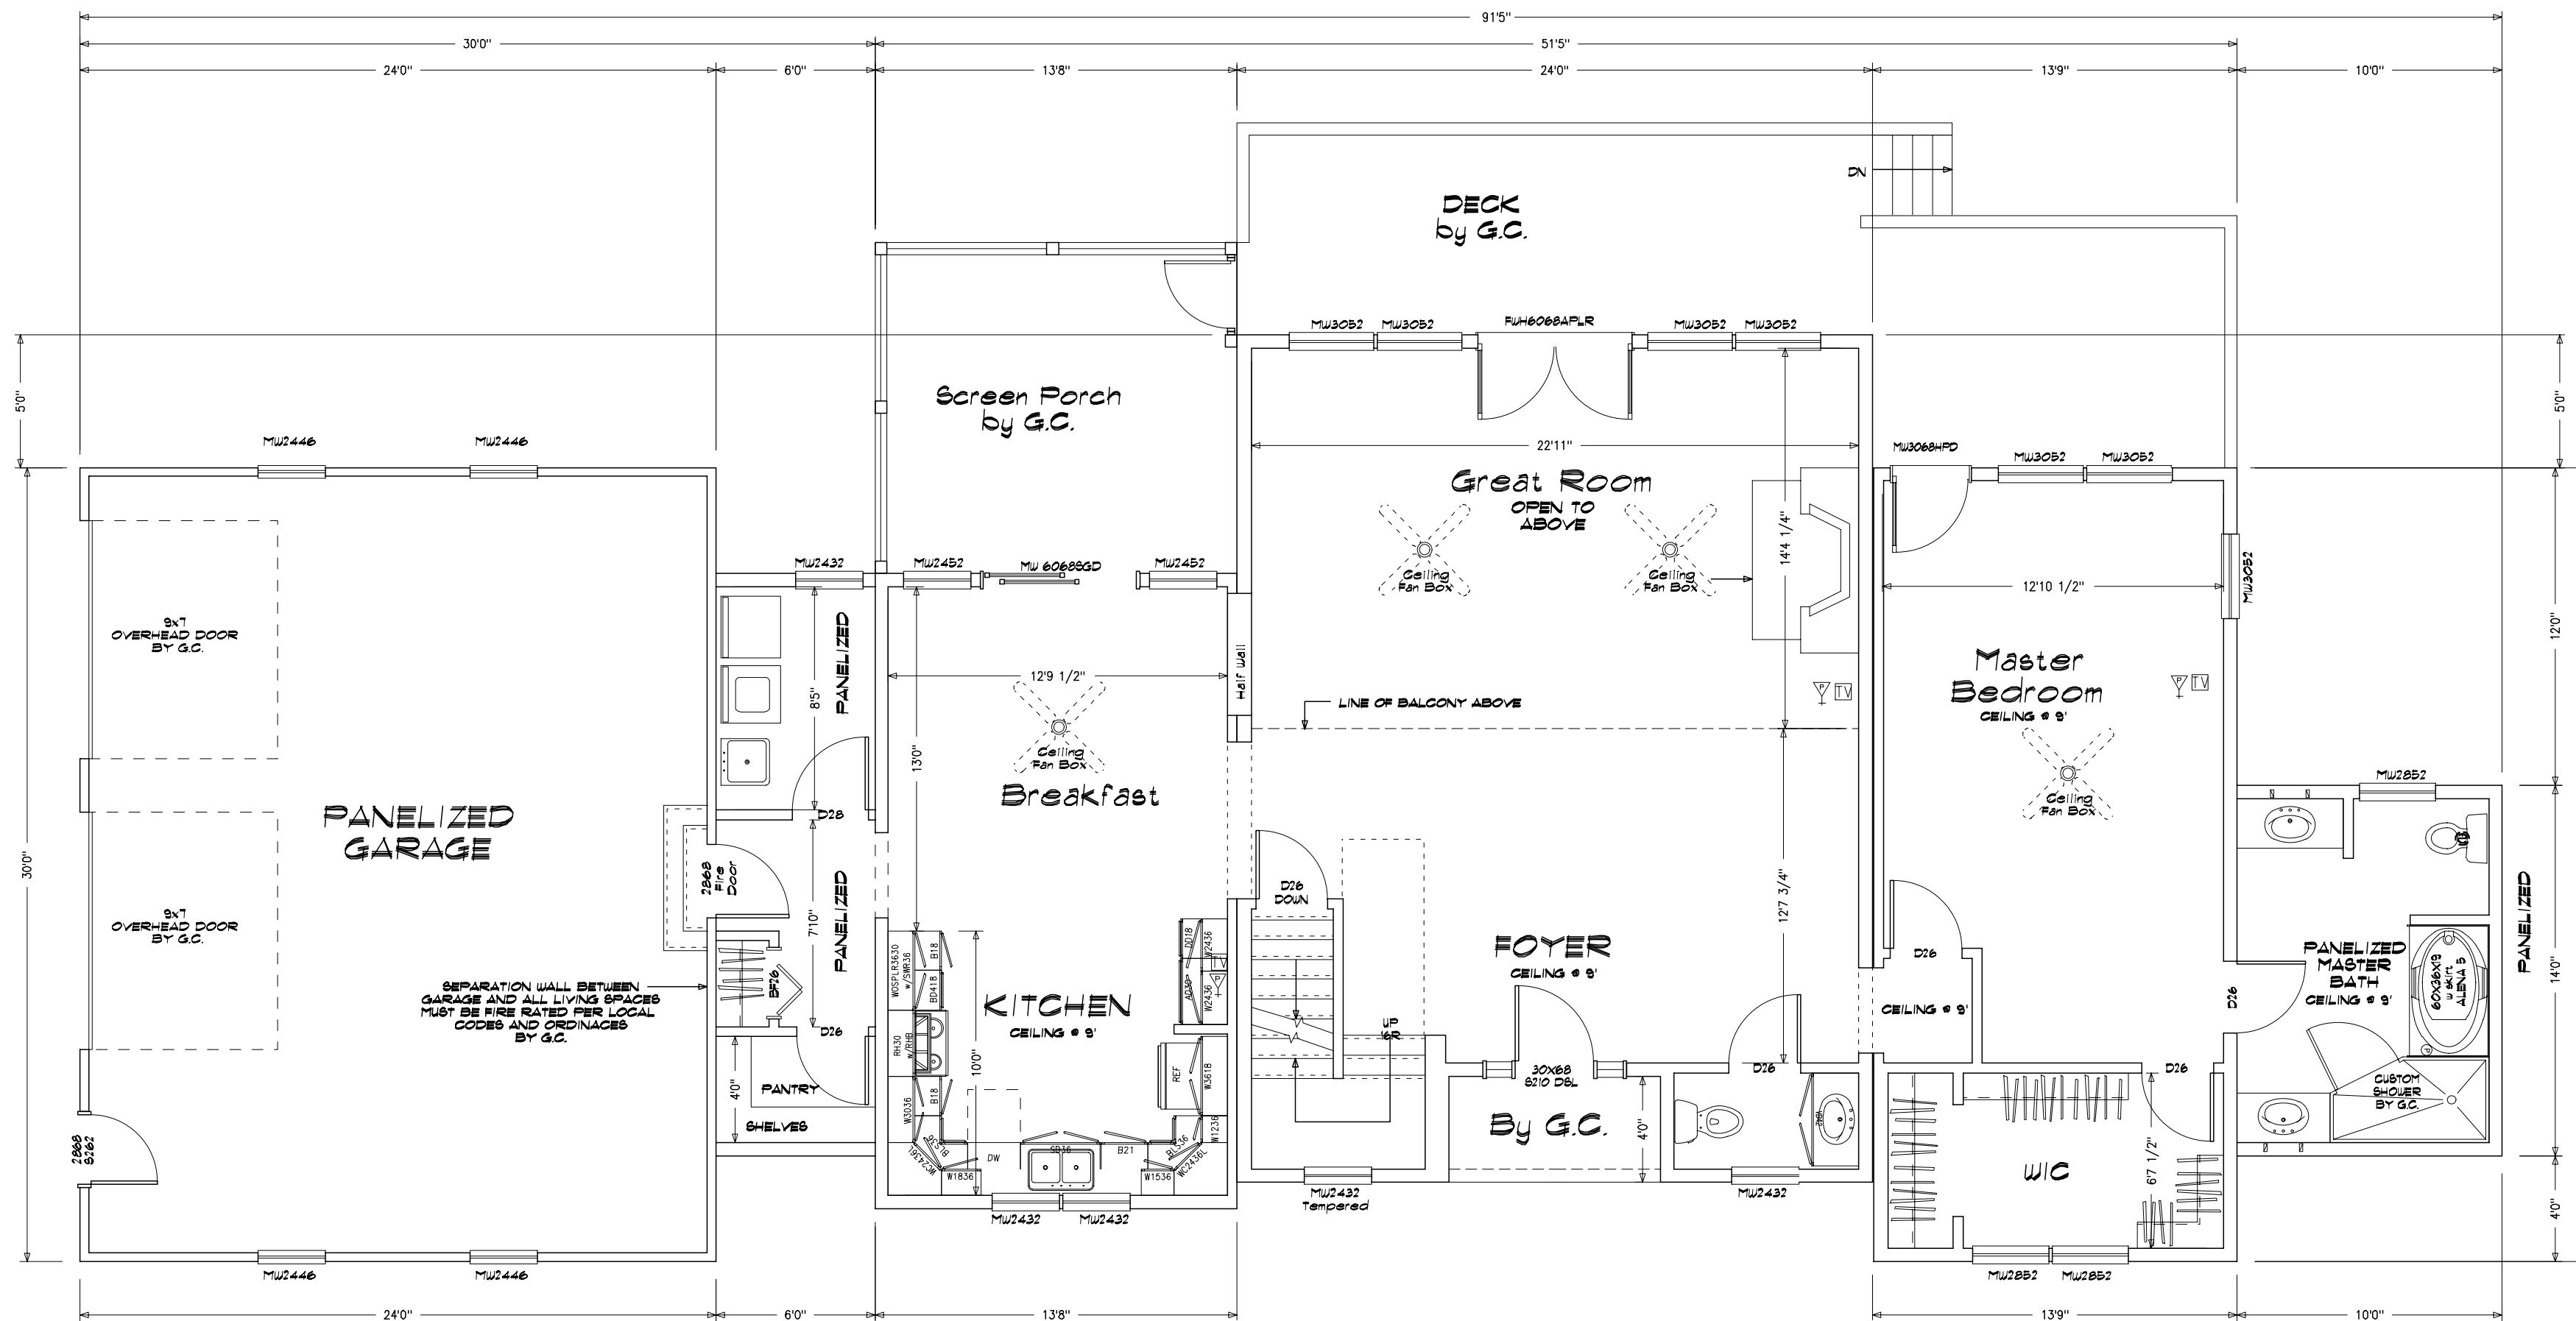

Note: These plans represent the closest approximation to the submitted design allowing for established building codes, safety standards and design limitations.

Please make all revisions to plans in RED pen or pencil and sign and date each page. Then return to CSI for corrections.

If no revisions are desired, sign and date each page (signifying Final Approval) & Return to CSI

**Preliminary Plan
Not for Construction use**


* Please indicate on plan TV, Phone, Thermostat
4 Elec Panel Locations (if not already indicated)    

Revision Notes


Plan #3 Changes


- Chg 2852 wins to 3052
- Show custom Glass, Grt Rm
- Desk in Kit
- Clf Fand Bedrms
- Show transom Win @ Garage Doors
- Delete door M.Bth
- Chg 2852 to 3046 Br #2
- Match Stair Win to 1/2 Bth Win
- Delete Bulkhead

CERTIFICATION

 = STATE/THIRD PARTY & DATA PLATE

 = STATE LABEL

 = THIRD PARTY LABEL

 = DATA PLATE


"EGRESS WINDOW SILL HEIGHT LESS THAN OR EQUAL TO 44" ABOVE FINISH FLOOR."

SHEET TITLE:
First Floor Plan
32'0" x 67'5" Custom Caps - Larry Daniels
FO54107 (#R052104B) Plan#4 Davies

DRAWN BY: JMB
DATE: 01-12-2004

SHEET #: 2
DWG #:

DLR APPRY:
DATE:

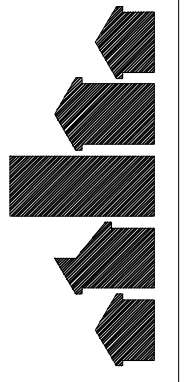


CUSTOMIZED STRUCTURES INC.


P.O. BOX 884
CLAREMONT, NH 03743 TEL. 603-543-1236

DATE	REVISIONS	BY	APPR
09-28-04	chgs rec'd 09-24-2004	JBL	
10-25-04	chgs rec'd 10-20-2004	JBL	
04-28-05	chgs rec'd 04-28-2005	BLR	

MEMBER



NATIONAL ASSOCIATION OF HOME BUILDERS
OF THE UNITED STATES
BUILDING SYSTEMS COUNCILS

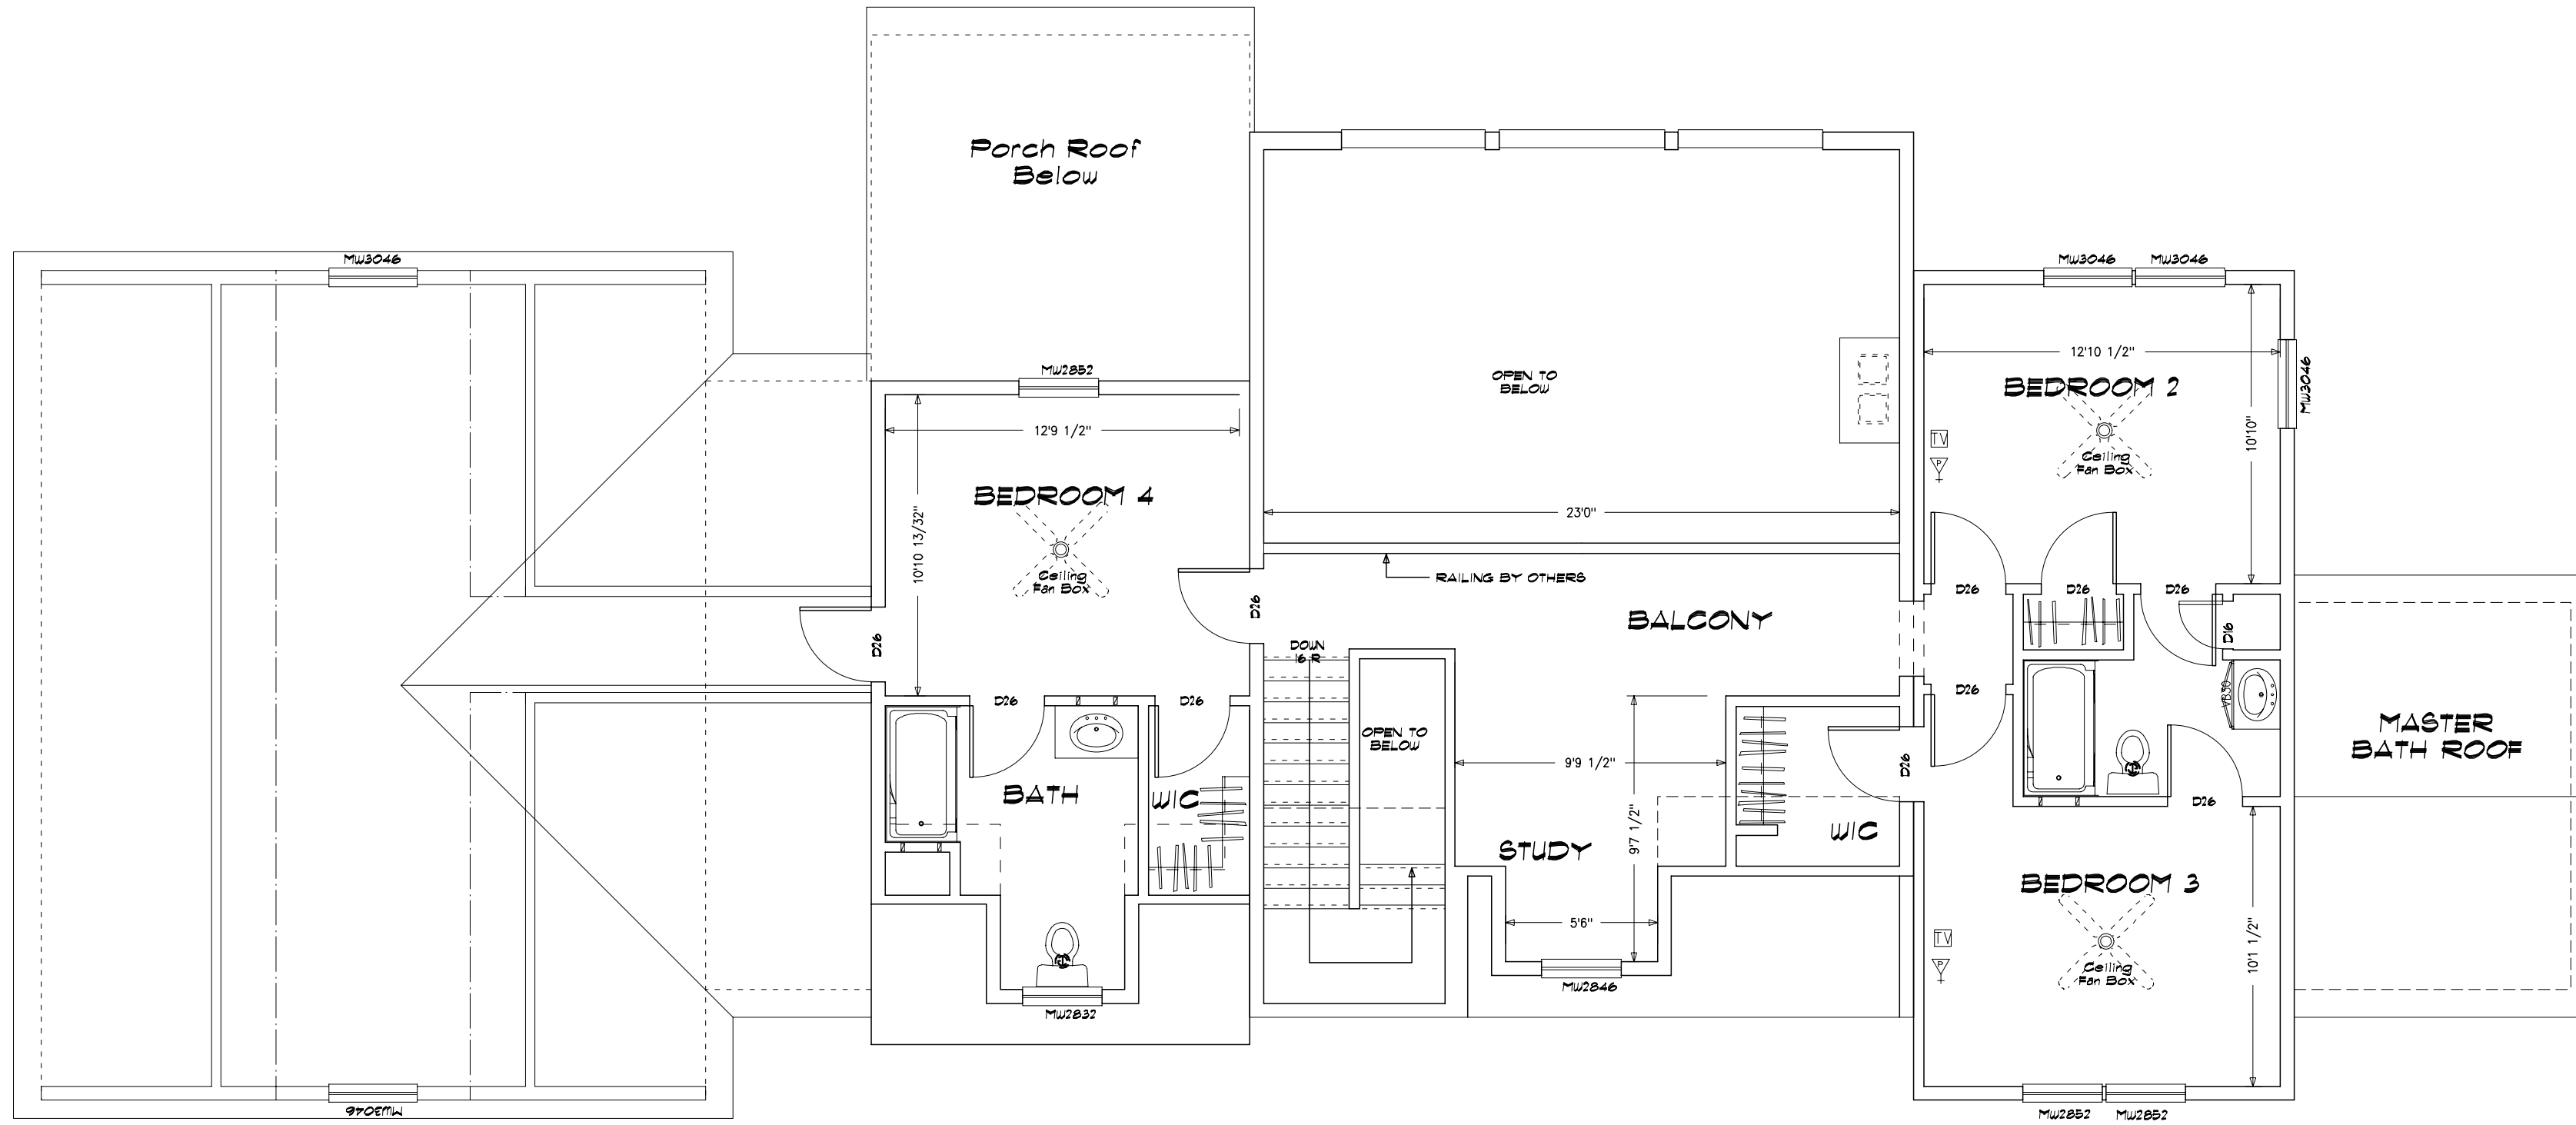

Note: These plans represent the closest approximation to the submitted design allowing for established building codes, safety standards and design limitations.

Please make all revisions to plans in RED pen or pencil and sign and date each page. Then return to CSI for corrections.

If no revisions are desired, sign and date each page (signifying Final Approval) & Return to CSI


**Preliminary Plan
Not for Construction use**

SHEET TITLE:
Suggested Second Floor Plan
32'0" x 67'5" Custom Cape - Larry Daniels
#054107 (#R052104B) Plan#4 Davies

DRAWN BY: JJB
DATE: 01-12-2004

SCALE: 3/16"=1'0"

SHEET#: 20
DWG #:

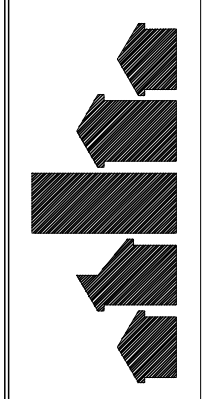

CUSTOMIZED STRUCTURES INC.
P.O. BOX 884
CLAREMONT, NH 03743 TEL. 603-543-1236

DATE	REVISIONS	BY	APPY
09-28-04	chgs rec'd 09-24-2004	JSL	
10-25-04	chgs rec'd 10-20-2004	JSL	
04-28-05	chgs rec'd 04-28-2005	BLR	

